


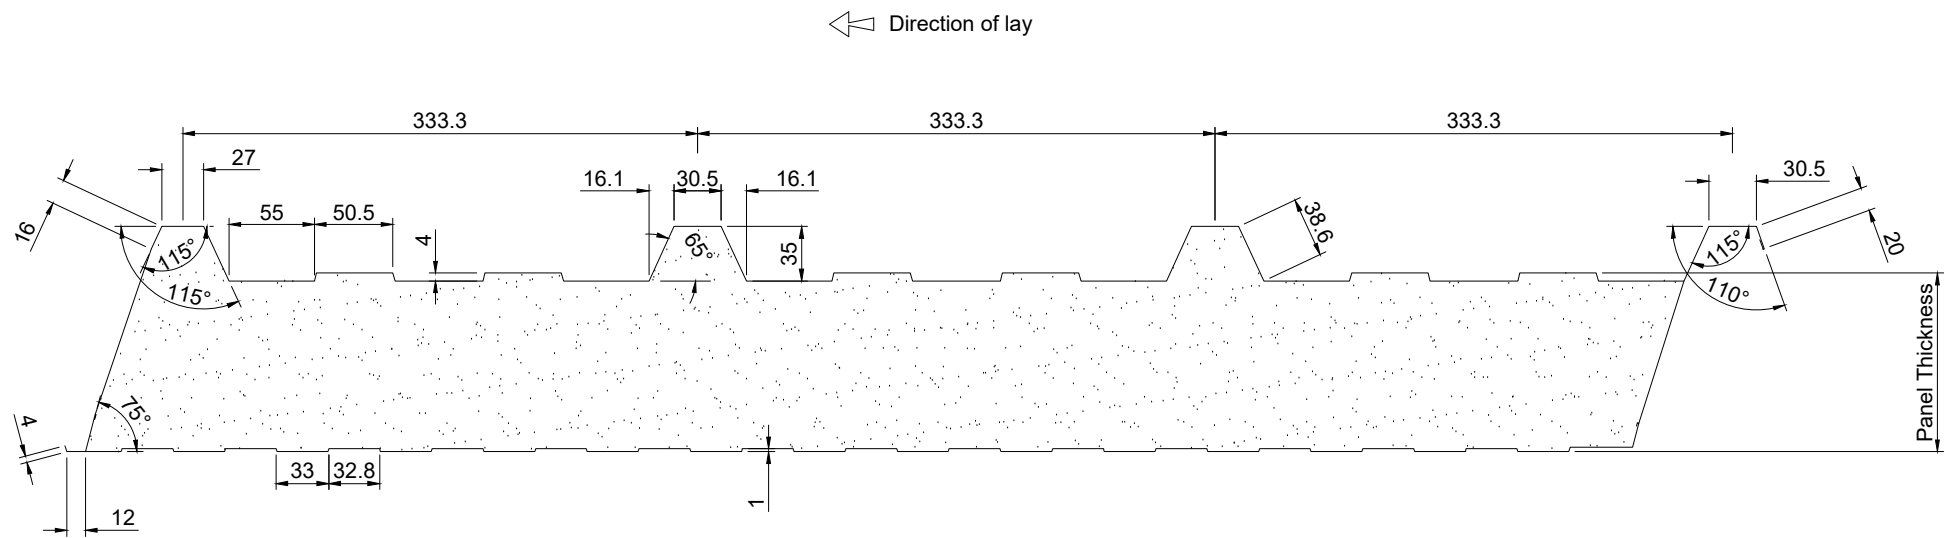

Notes:

Rev	Description	Dwn	Chk	Date



Insulated Roof
& Wall Panels



Kingspan Limited
Greenfield Business Park No. 2, Greenfield,
Holywell, Flintshire, CH8 7GJ, UK
www.kingspanpanels.co.uk
t: 0800 587 0090

Carrickmacross Road,
Kingscourt, Co.Cavan, Ireland
www.kingspanpanels.ie
t: 00353 42 96 98529

Client

Project


Drawing
QuadCore KS1000 RW
Profile Drawing

Status

Drawn by JP	Checked by AV	Date 06/09/22
----------------	------------------	------------------

Drawing Number RWQC01	Revision
--------------------------	----------

*This drawing is the property of Kingspan and
may not be reproduced in any way without
written consent from Kingspan.*

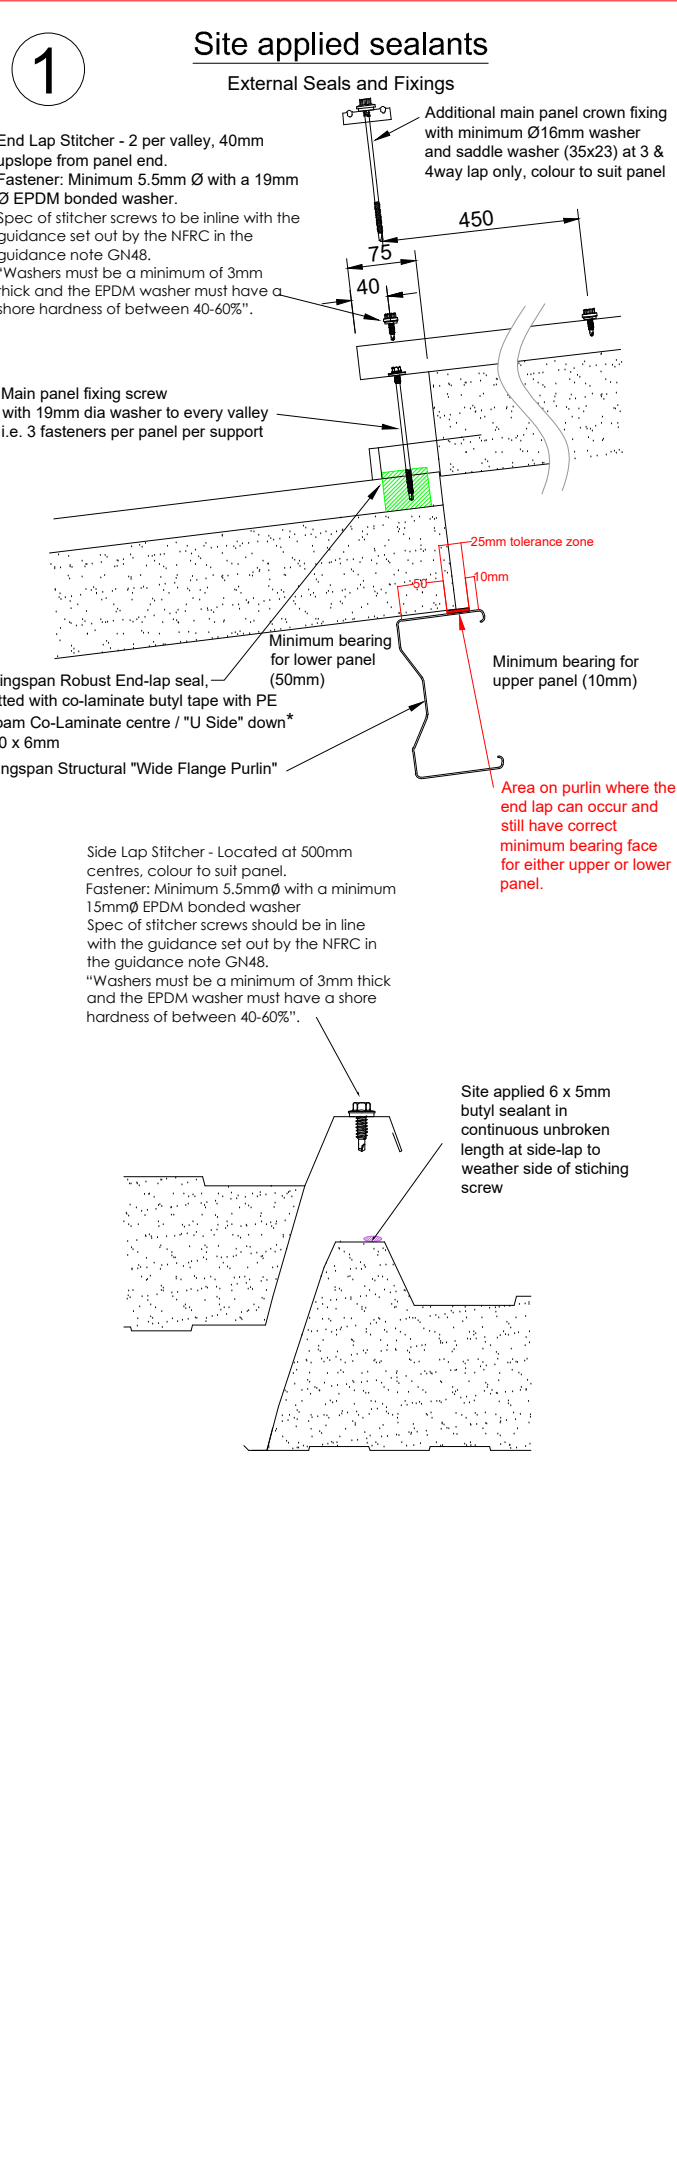

Notes:

C	Revision to wording for side and end lap stitching screws	JP	XX	30/09/25
B	Revision to wording for side and end lap stitching screws	JP	XX	15/07/25
A	Addition of wide flange purlin, and fixfast stitcher code. increase in side lap centres to 500mm	JP	AV	25/04/24
Rev	Description	Dwn	Chk	Date



Insulated Roof & Wall Panels

Tech-exchange

Kingspan Limited
Greenfield Business Park No. 2, Greenfield, Holywell, Flintshire, CH8 7GJ, UK
www.kingspanpanels.co.uk
t: 0800 587 0090

Carrickmacross Road, Kingscourt, Co.Cavan, Ireland
www.kingspanpanels.ie
t: 00353 42 96 98529

Client

Project

Drawing

QuadCore KS1000 RW
Roof 75mm side / end Lap

Status

Drawn by

JP

Checked by

AV

Date

31/05/22

Drawing Number



RWQC02

Revision

C

This drawing is the property of Kingspan and may not be reproduced in any way without written consent from Kingspan.

All Dimensions in millimetres - DO NOT SCALE

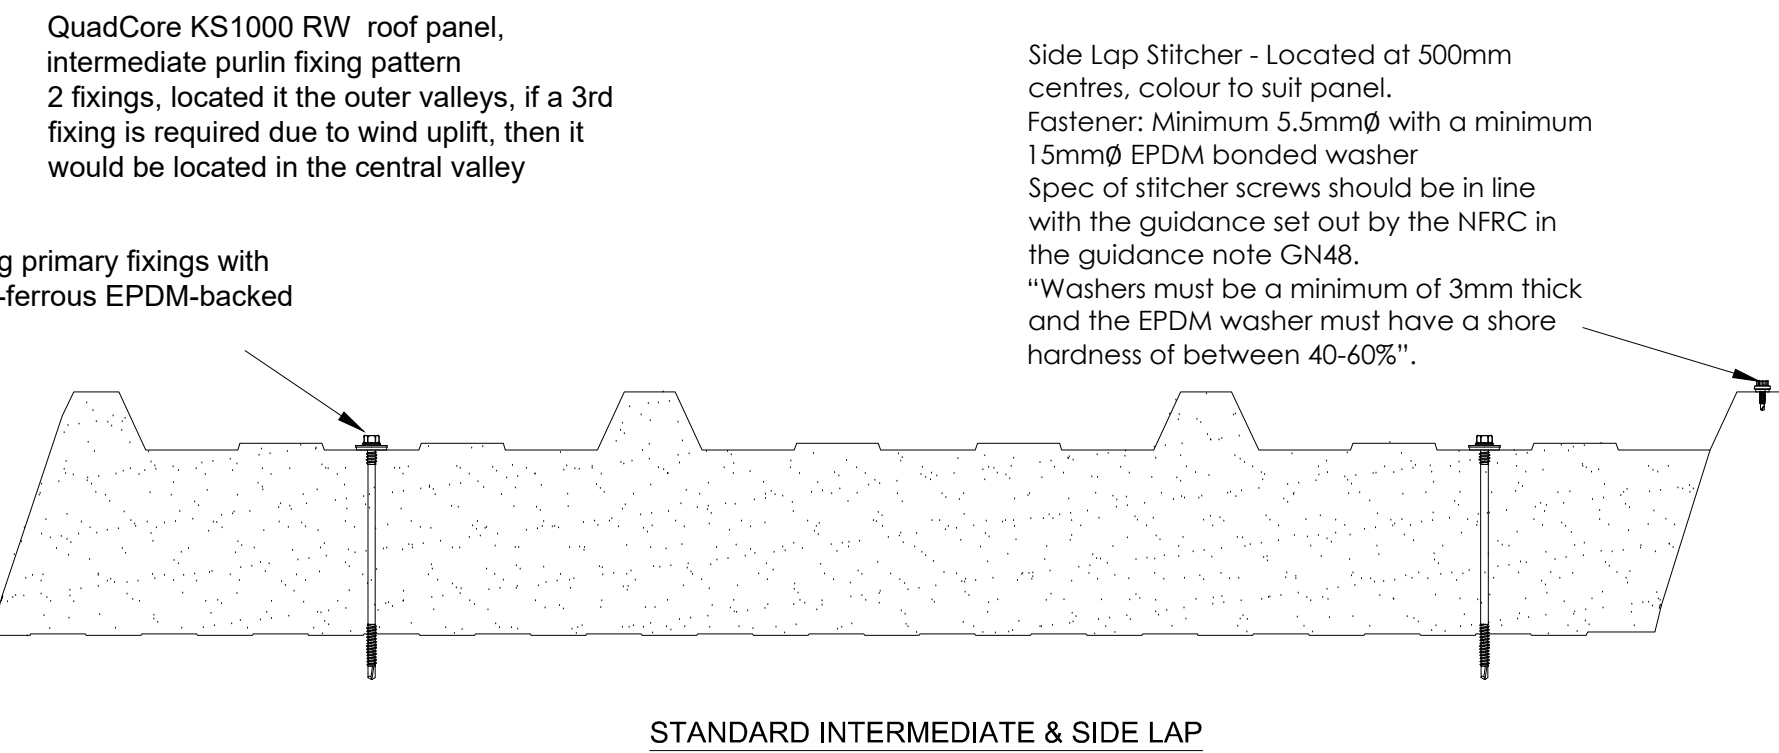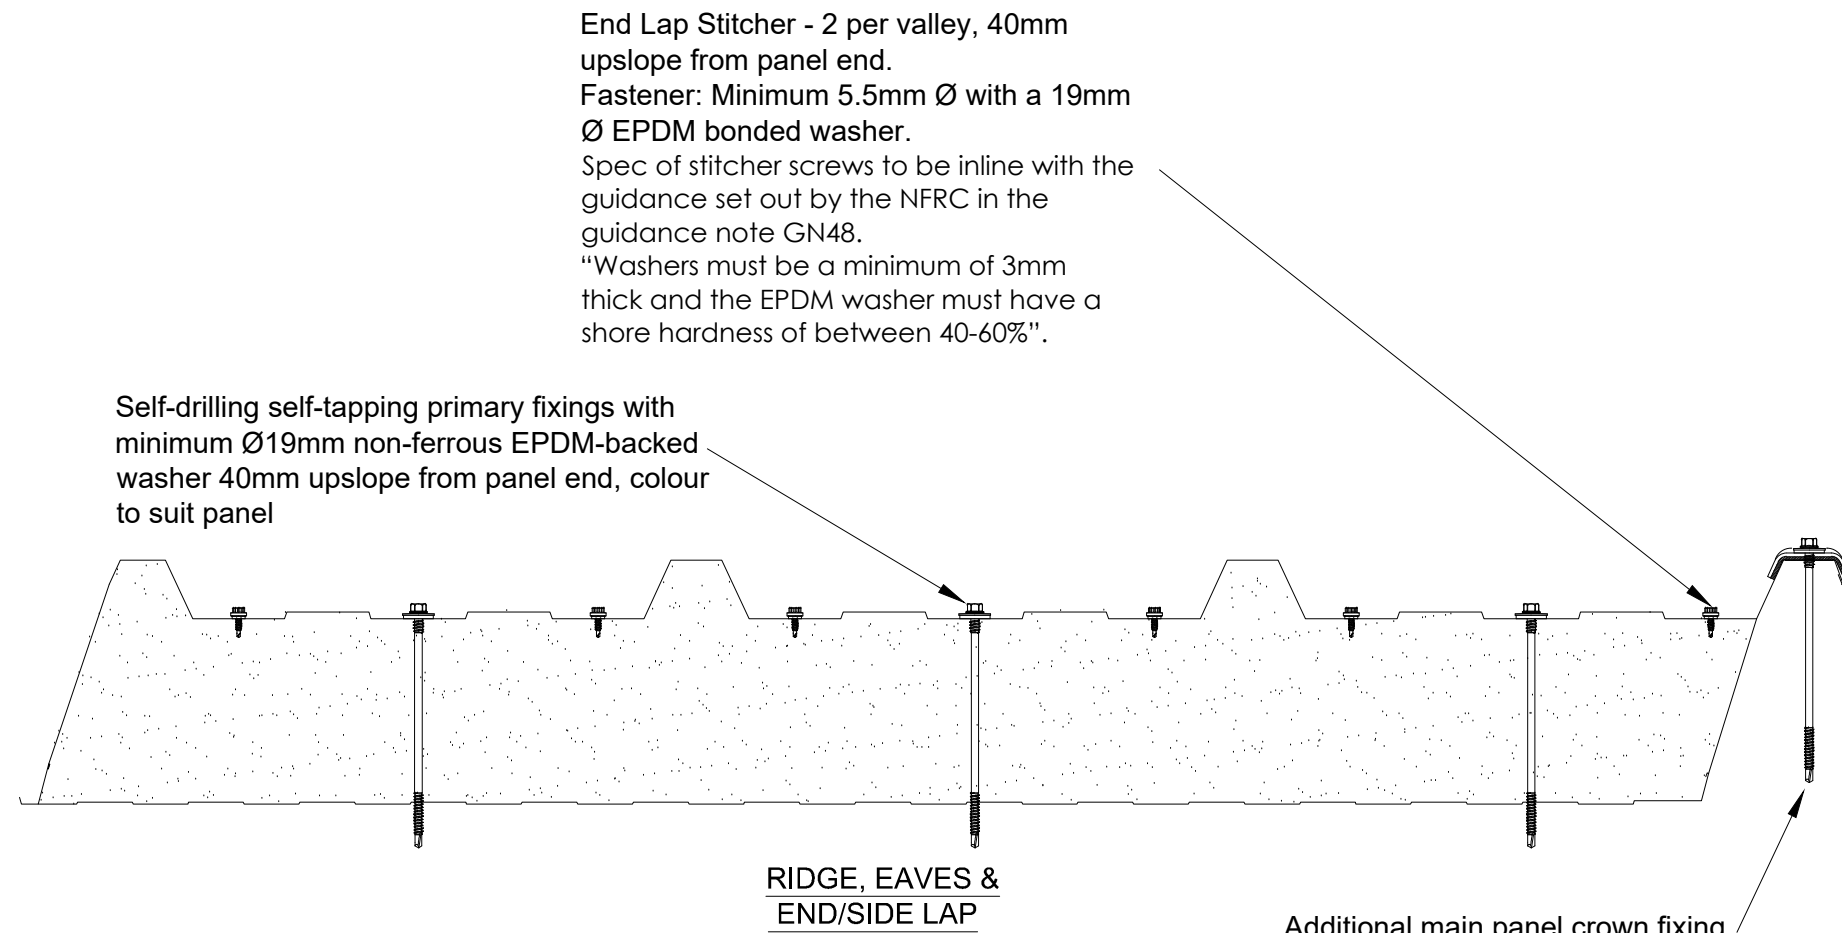

*The minimum number of main fixings for standard intermediate purlin positions shown in fixing detail and is subject to wind load calculations.

** Use 3 fixings if project specific wind loads dictate

All Dimensions in millimetres - DO NOT SCALE

Notes:

C	Revision to wording for side and end lap stitching screws	JP	XX	30/09/25
B	Revision to wording for side and end lap stitching screws	JP	XX	15/07/25
A	Addition of wide flange purlin, and fixfast stitcher code. increase in side lap centres to 500mm	JP	AV	25/04/24

Rev	Description	Dwn	Chk	Date
-----	-------------	-----	-----	------

Insulated Roof & Wall Panels

Kingspan Limited
Greenfield Business Park No. 2, Greenfield, Holywell, Flintshire, CH8 7GJ, UK
www.kingspanpanels.co.uk
t: 0800 587 0090

Carrickmacross Road, Kingscourt, Co.Cavan, Ireland
www.kingspanpanels.ie
t: 00353 42 96 98529

Client

Project

Drawing

QuadCore KS1000 RW Roof, 75mm End Lap


Status

Drawn by	Checked by	Date
JP	AV	06/09/22

Drawing Number	Revision
RWQC03	C

This drawing is the property of Kingspan and may not be reproduced in any way without written consent from Kingspan.

Site applied sealants

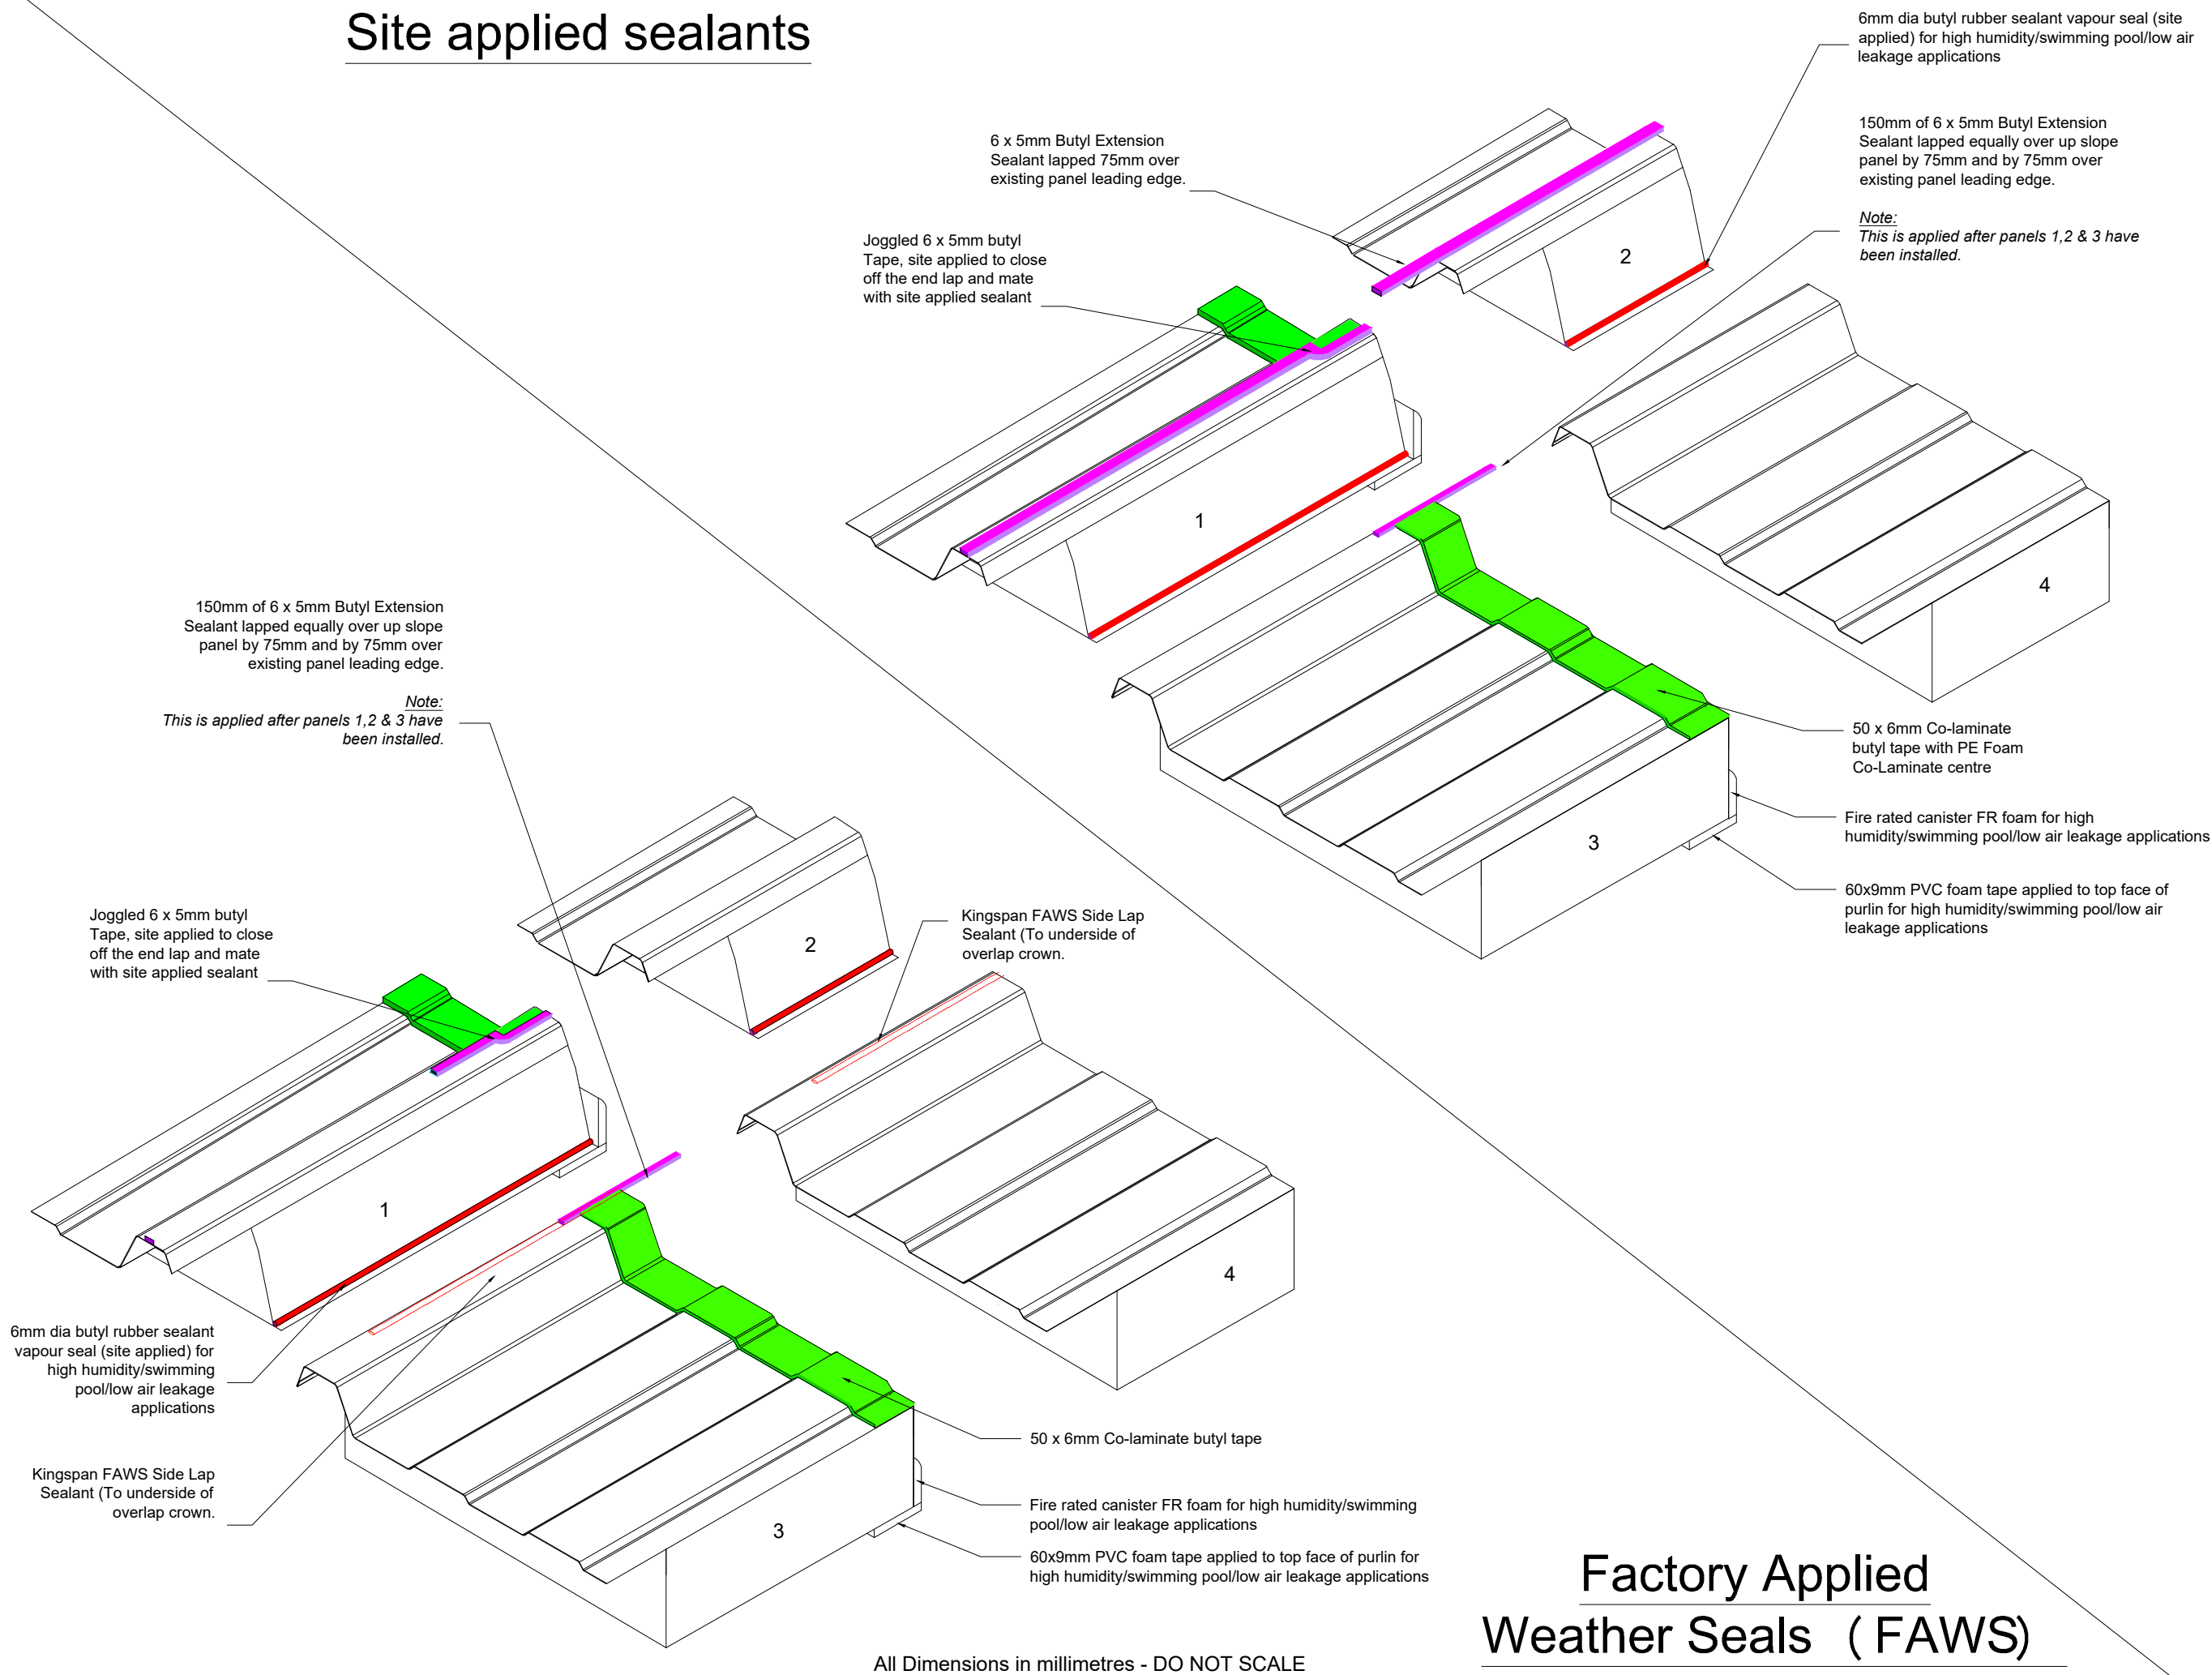

Notes:

Rev	Description	Dwn	Chk	Date
-----	-------------	-----	-----	------



Insulated Roof & Wall Panels



Kingspan Limited
Greenfield Business Park No. 2, Greenfield,
Holywell, Flintshire, CH8 7GJ, UK
www.kingspanpanels.co.uk
t: 0800 587 0090


Carrickmacross Road,
Kingscourt, Co.Cavan, Ireland
www.kingspanpanels.ie
t: 00353 42 96 98529

Client
Project
Drawing
QuadCore KS1000 RW Roof End Lap Iso
Status

Drawn by	Checked by	Date
JP	AV	09/06/22
Drawing Number	Revision	
RWQC04	0	

This drawing is the property of Kingspan and may not be reproduced in any way without written consent from Kingspan.

Factory Applied Weather Seals (FAWS)

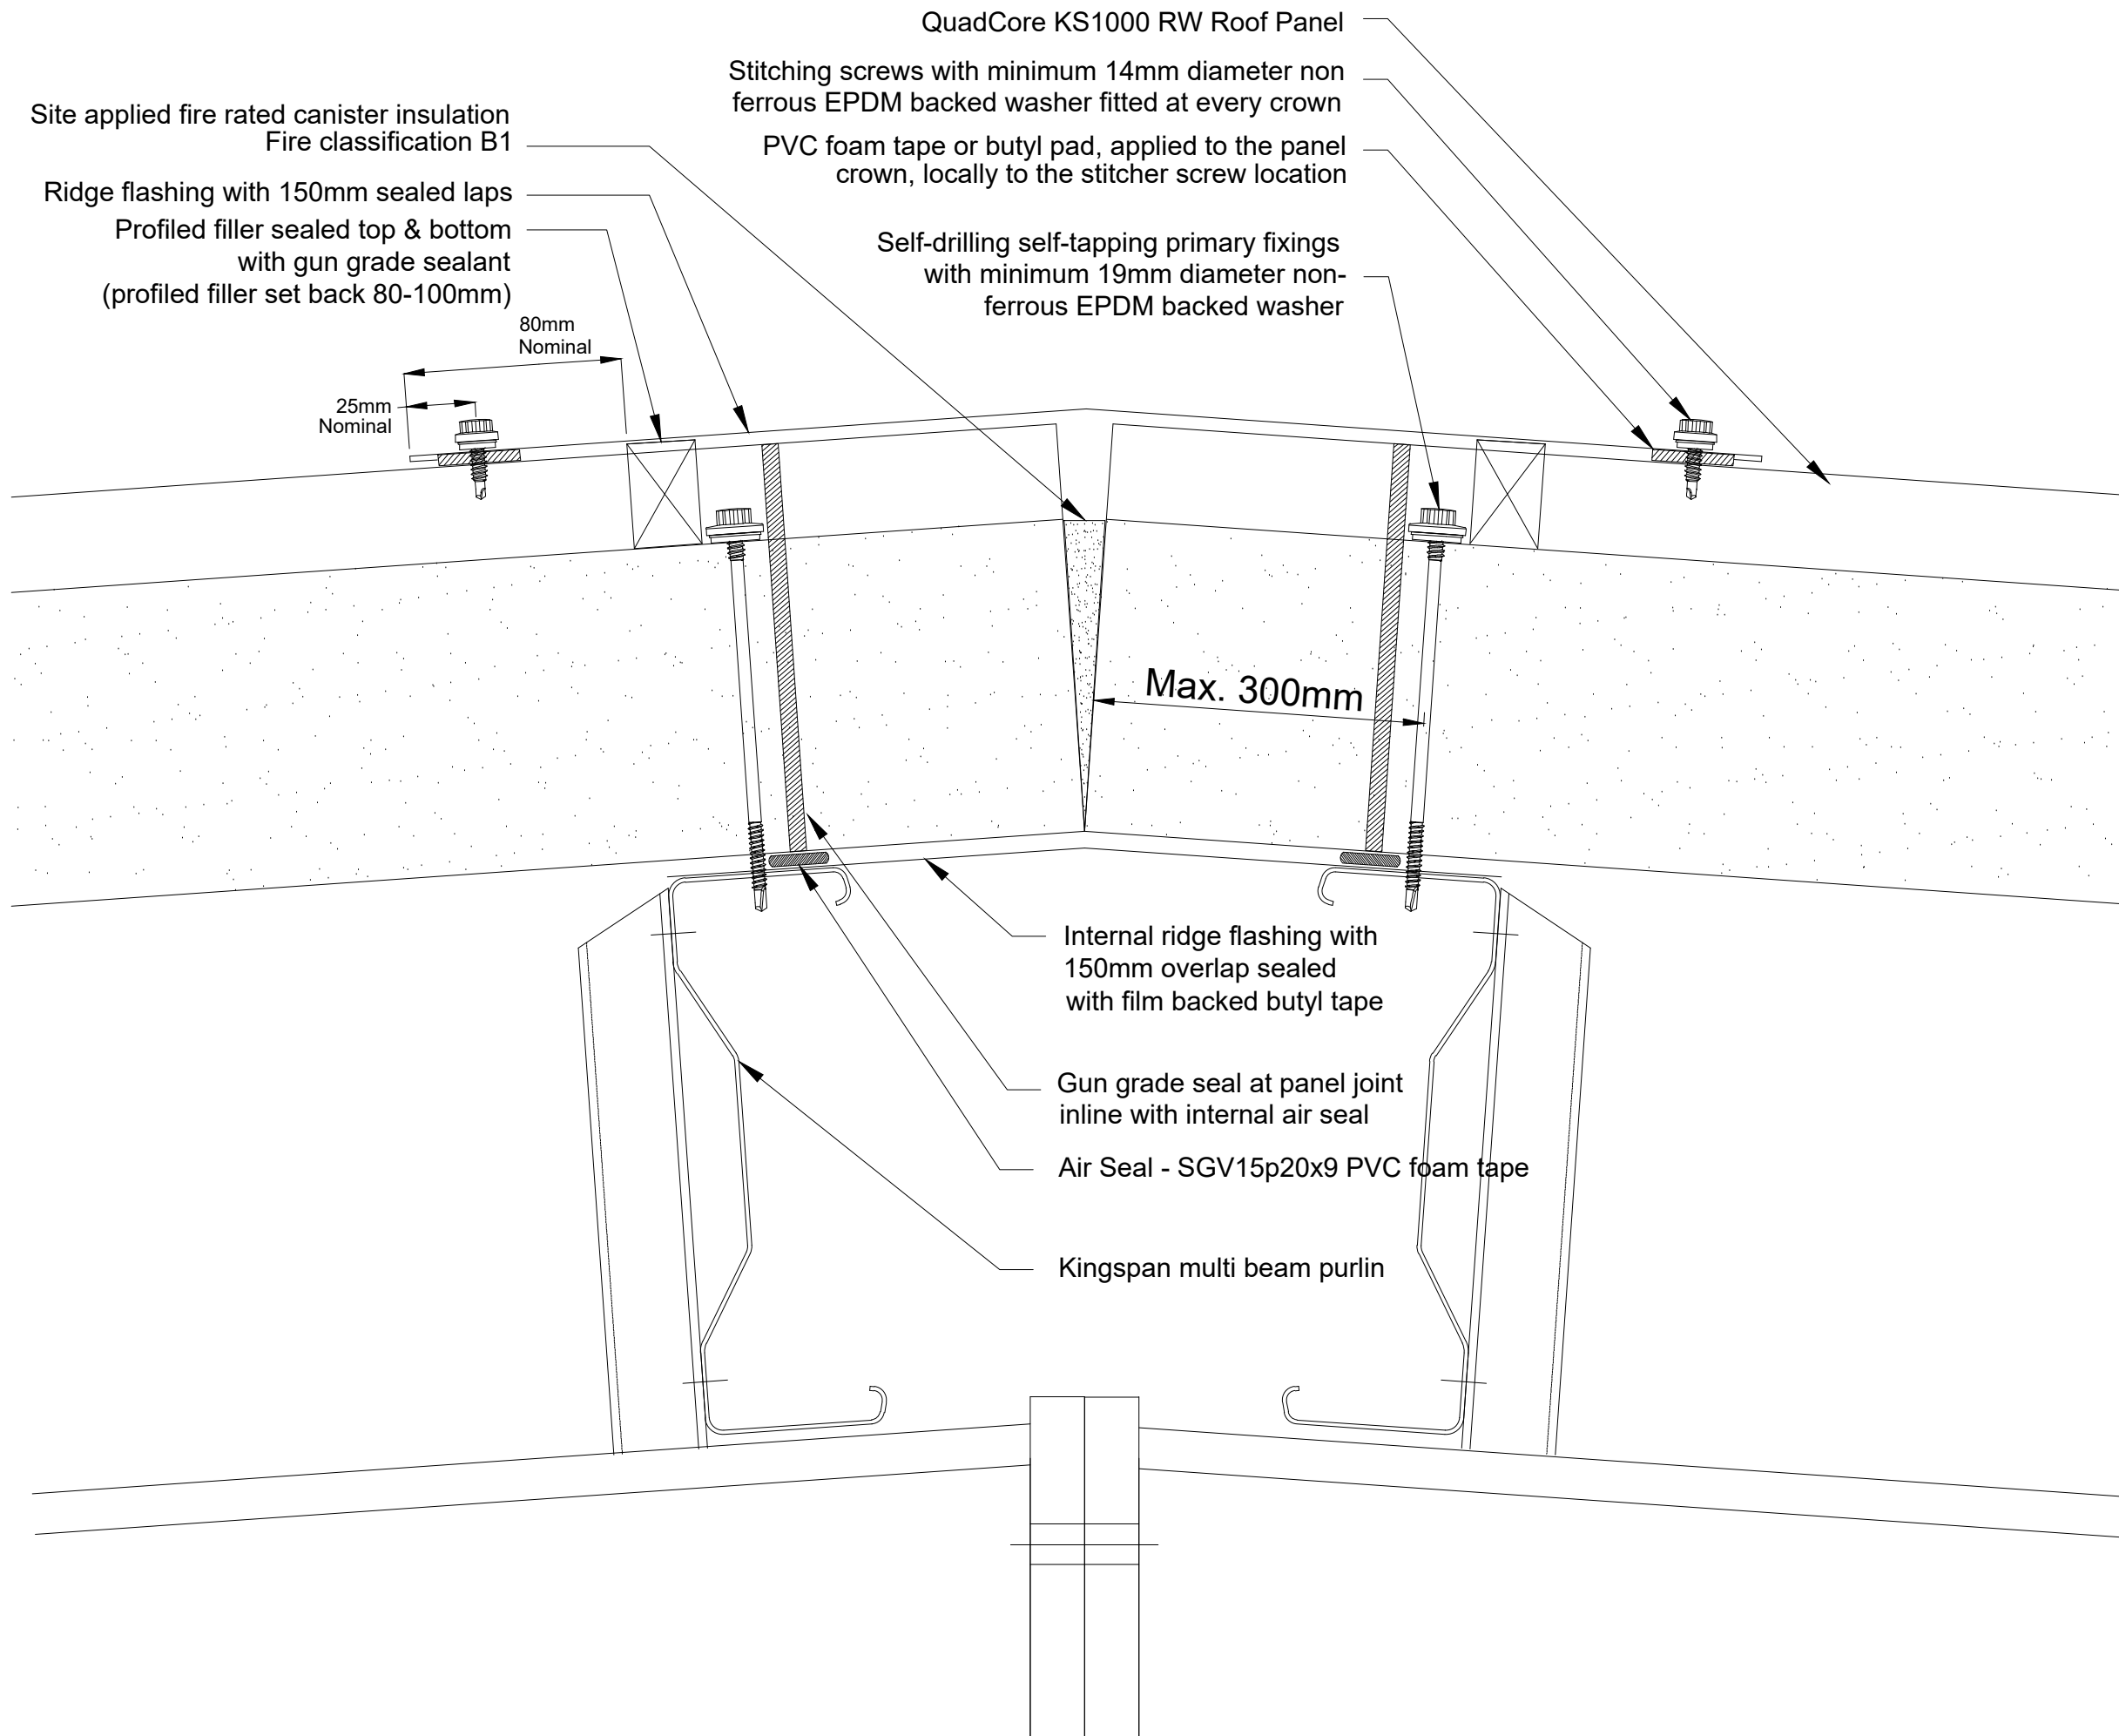

Notes:

B	Air seal updated to foam tape	BM	JP	26/09/18
A	Revision to stitcher screw locations at the ridge	JP	OM	05/03/18
Rev	Description	Dwn	Chk	Date



Insulated Roof & Wall Panels

Tech-exchange

Kingspan Limited
Greenfield Business Park No. 2, Greenfield,
Holywell, Flintshire, CH8 7GJ, UK
www.kingspanpanels.co.uk
t: 0800 587 0090

Carrickmacross Road,
Kingscourt, Co.Cavan, Ireland
www.kingspanpanels.ie
t: 00353 42 96 98529

Client

Project


Drawing

**Quadcore KS1000 RW
Roof Ridge**


Status

Drawn by JP	Checked by AV	Date 06/09/22
Drawing Number RWQC05	Revision 0	

This drawing is the property of Kingspan and may not be reproduced in any way without written consent from Kingspan.

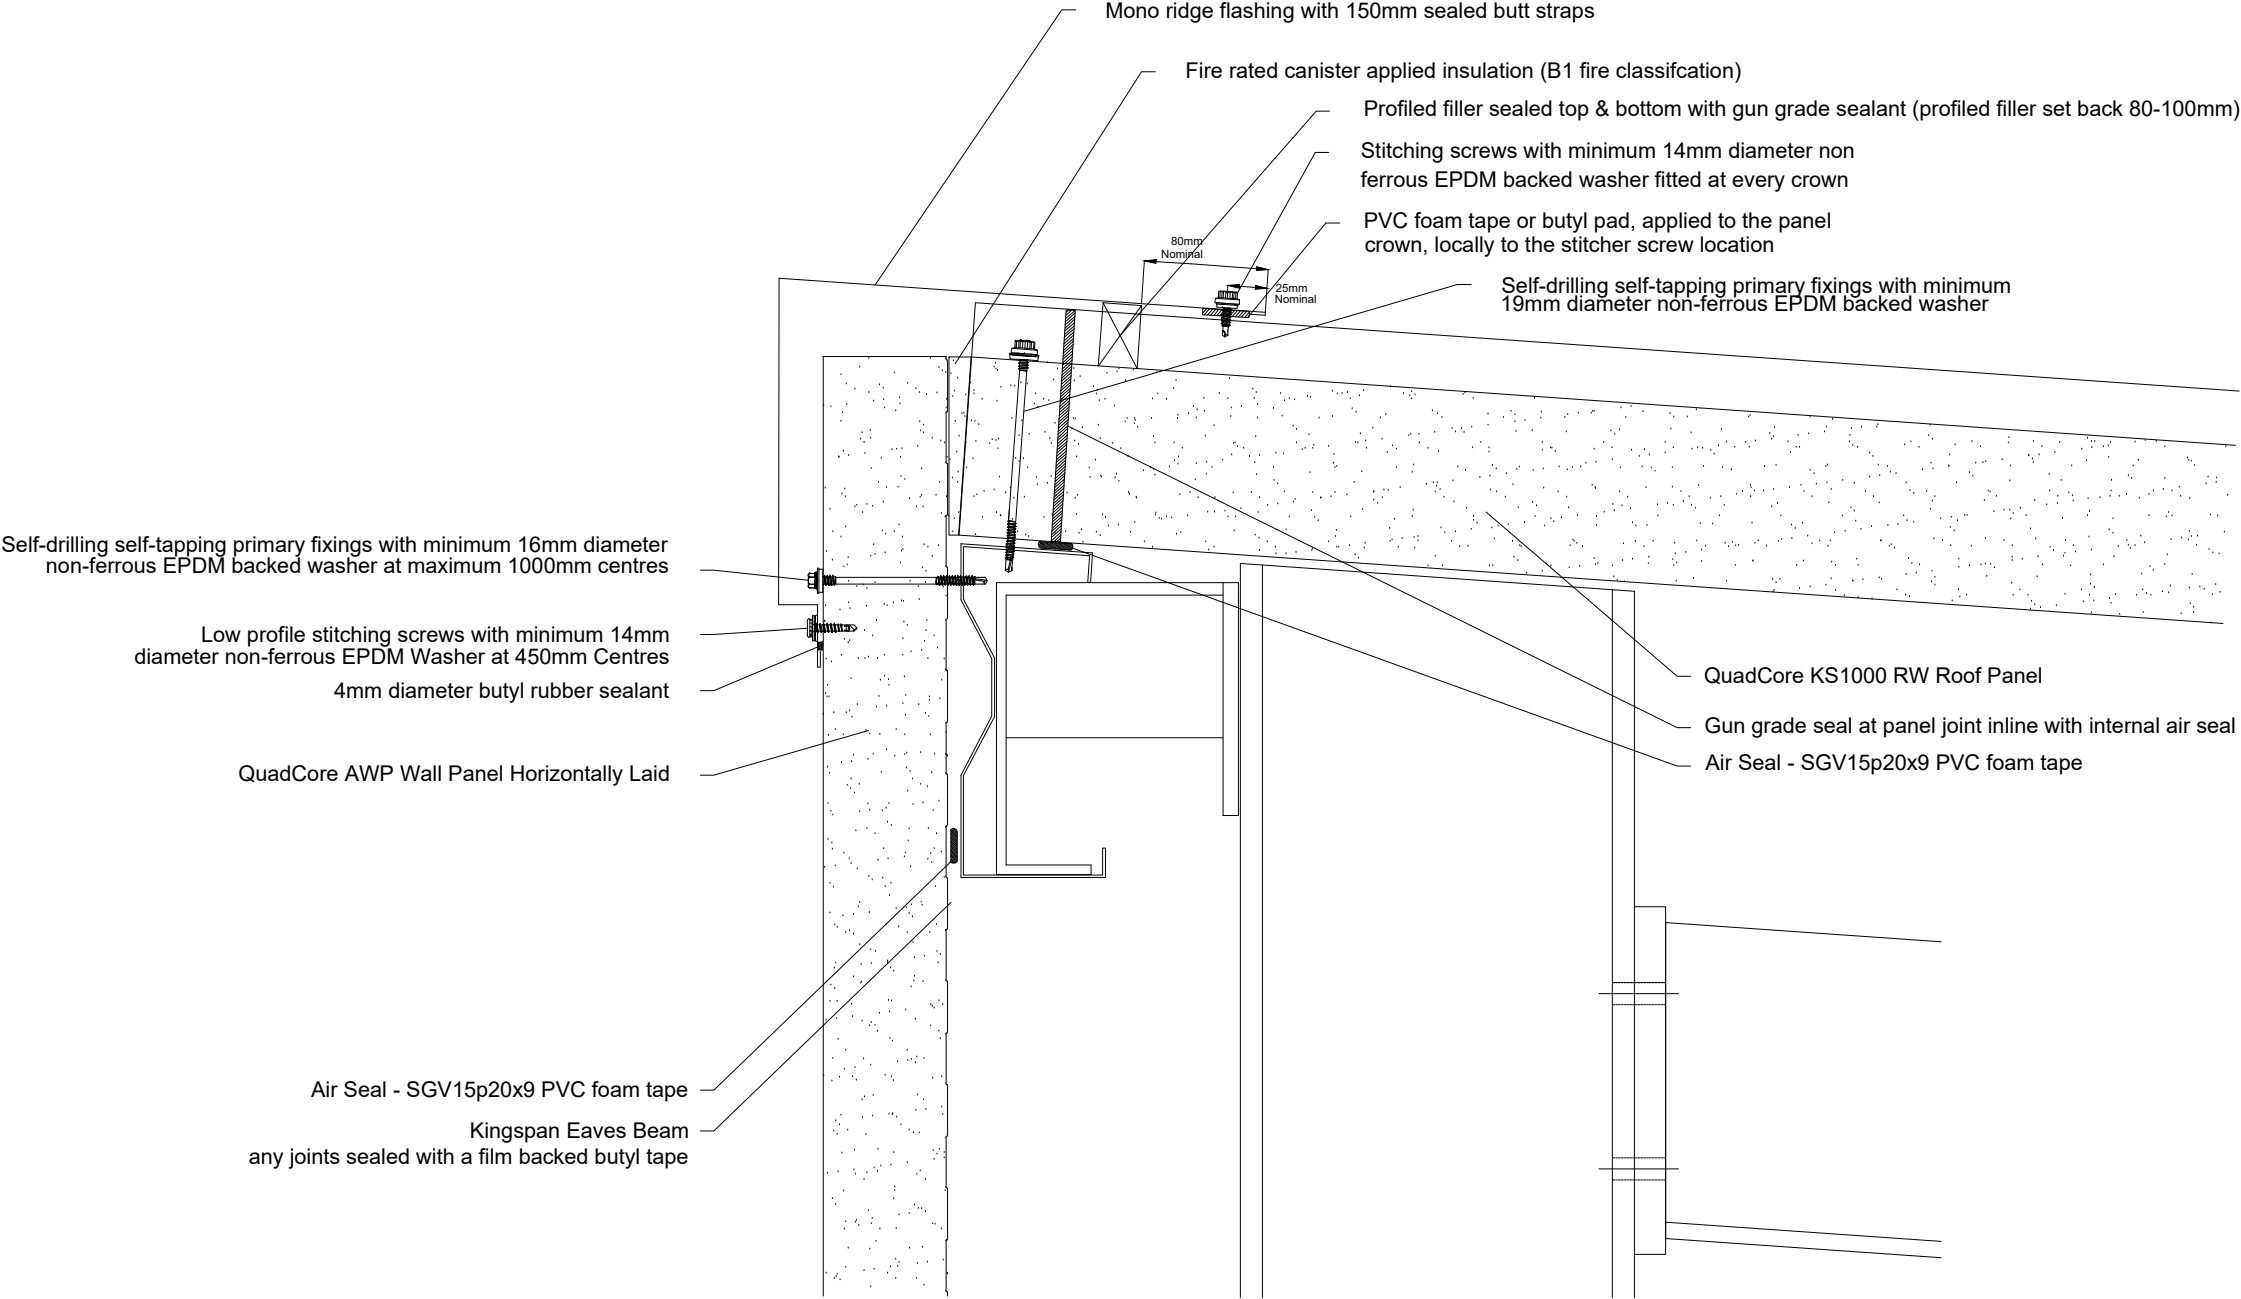

Notes:				

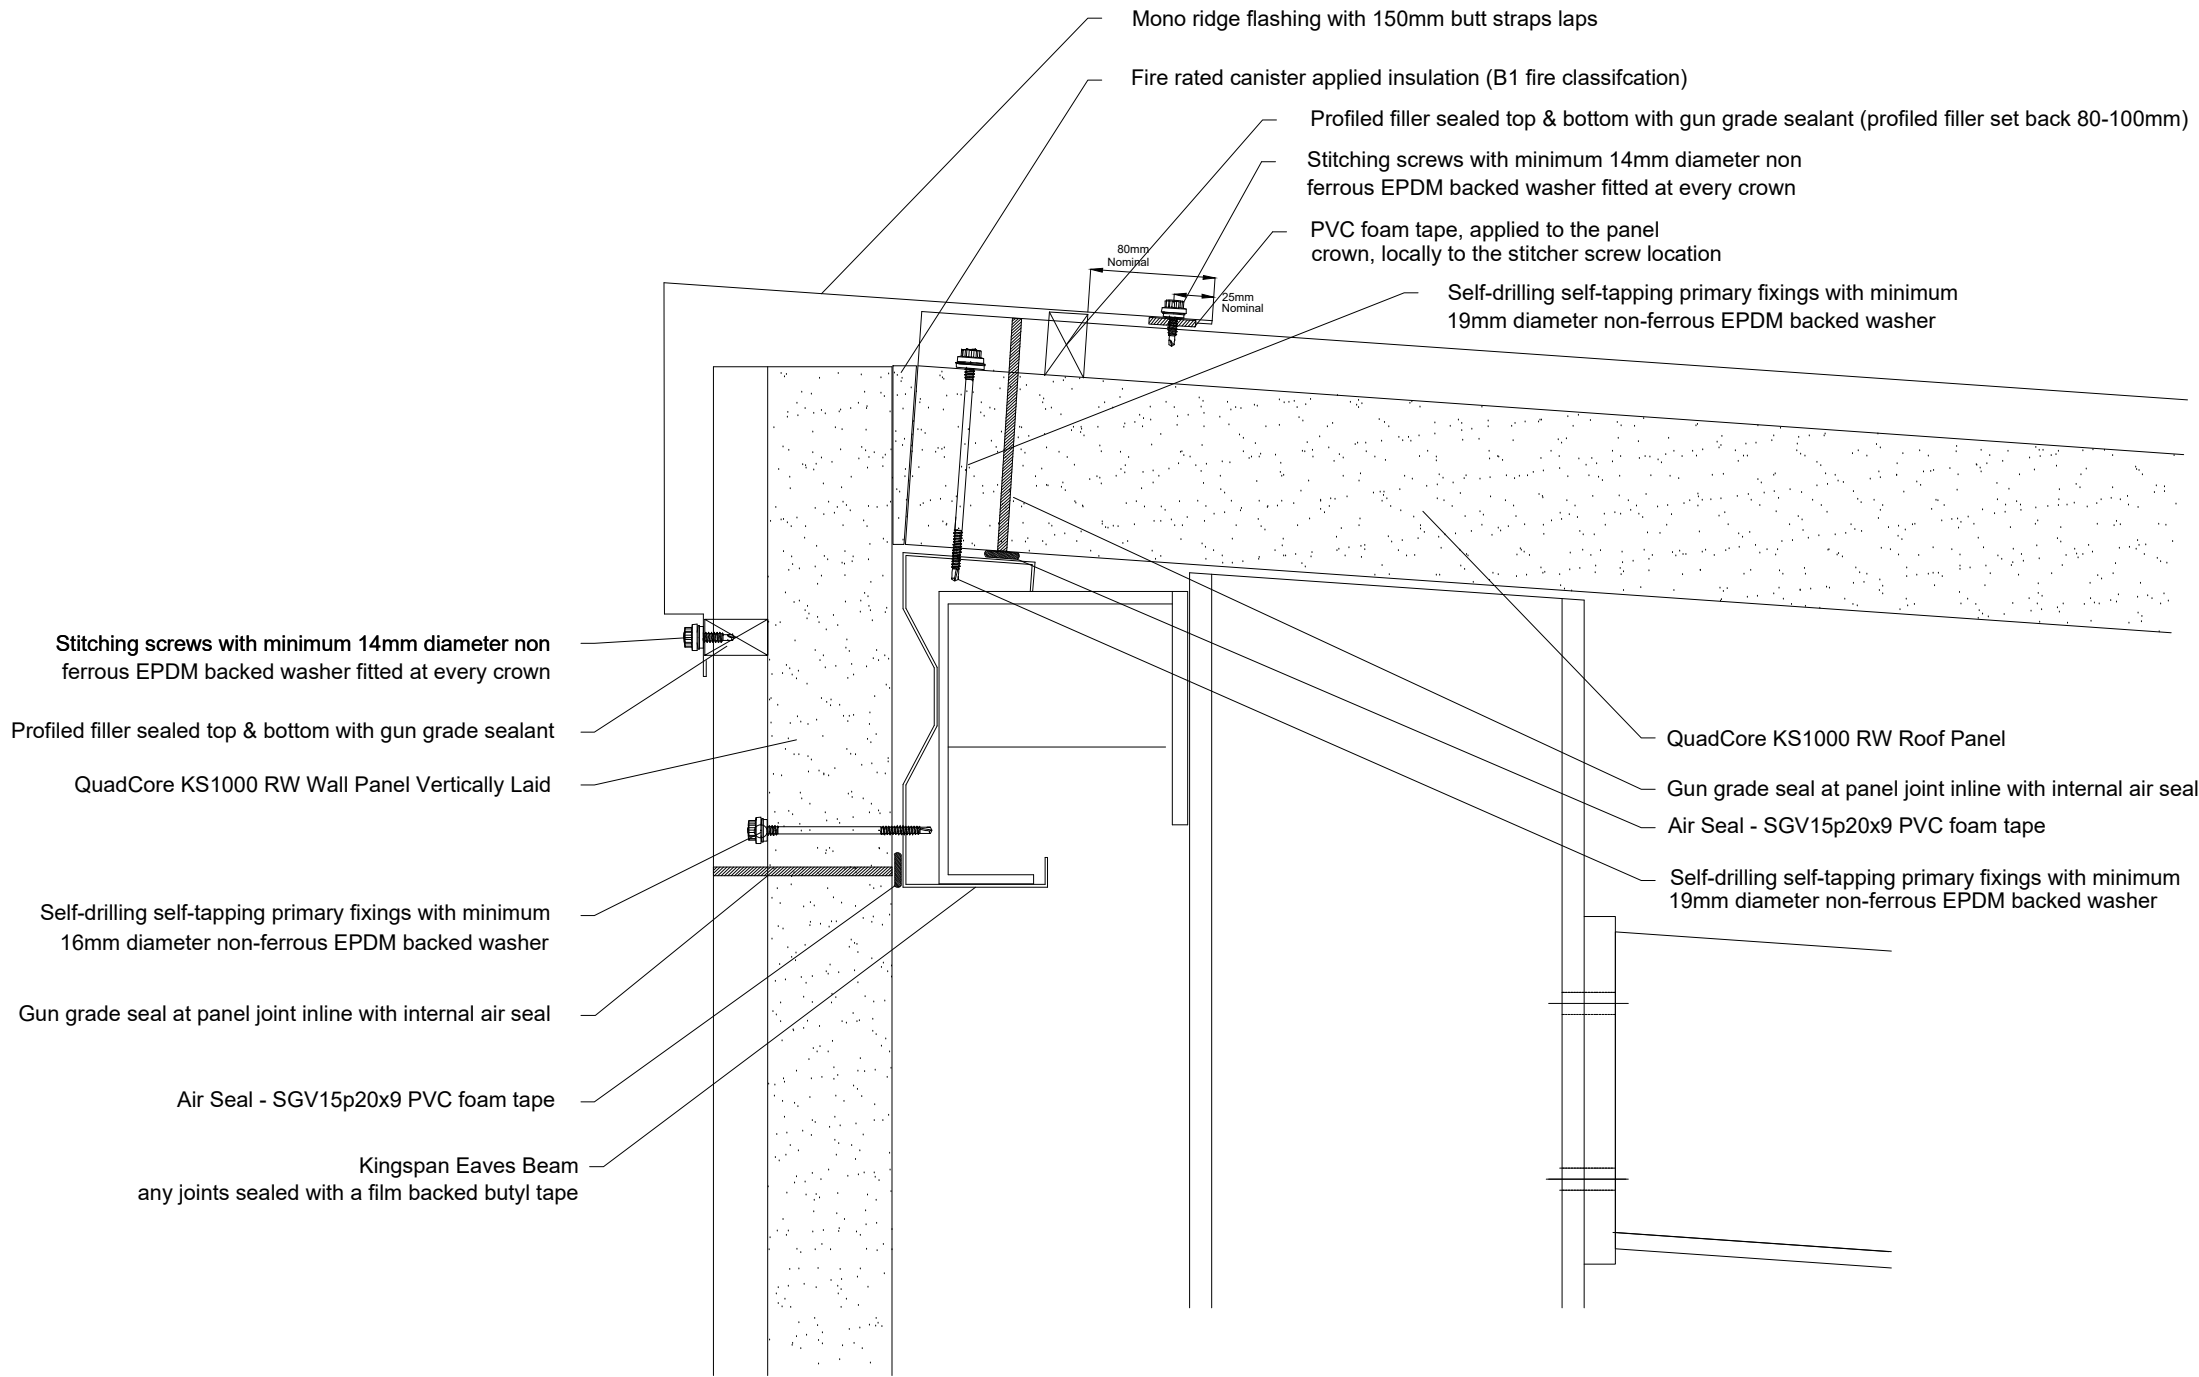

Notes:

Rev	Description	Dwn	Chk	Date
-----	-------------	-----	-----	------



**Insulated Roof
& Wall Panels**



Kingspan Limited
Greenfield Business Park No. 2, Greenfield,
Holywell, Flintshire, CH8 7GJ, UK
www.kingspanpanels.co.uk
t: 0800 587 0090

Carrickmacross Road,
Kingscourt, Co. Cavan, Ireland
www.kingspanpanels.ie
t: 00353 42 96 98529

Client

Project

Drawing


**QuadCore KS1000 RW
Mono Ridge**

Status

Drawn by JP	Checked by AV	Date 09/06/22
----------------	------------------	------------------

Drawing Number RWQC07	Revision 0
--------------------------	---------------

This drawing is the property of Kingspan and
may not be reproduced in any way without
written consent from Kingspan.

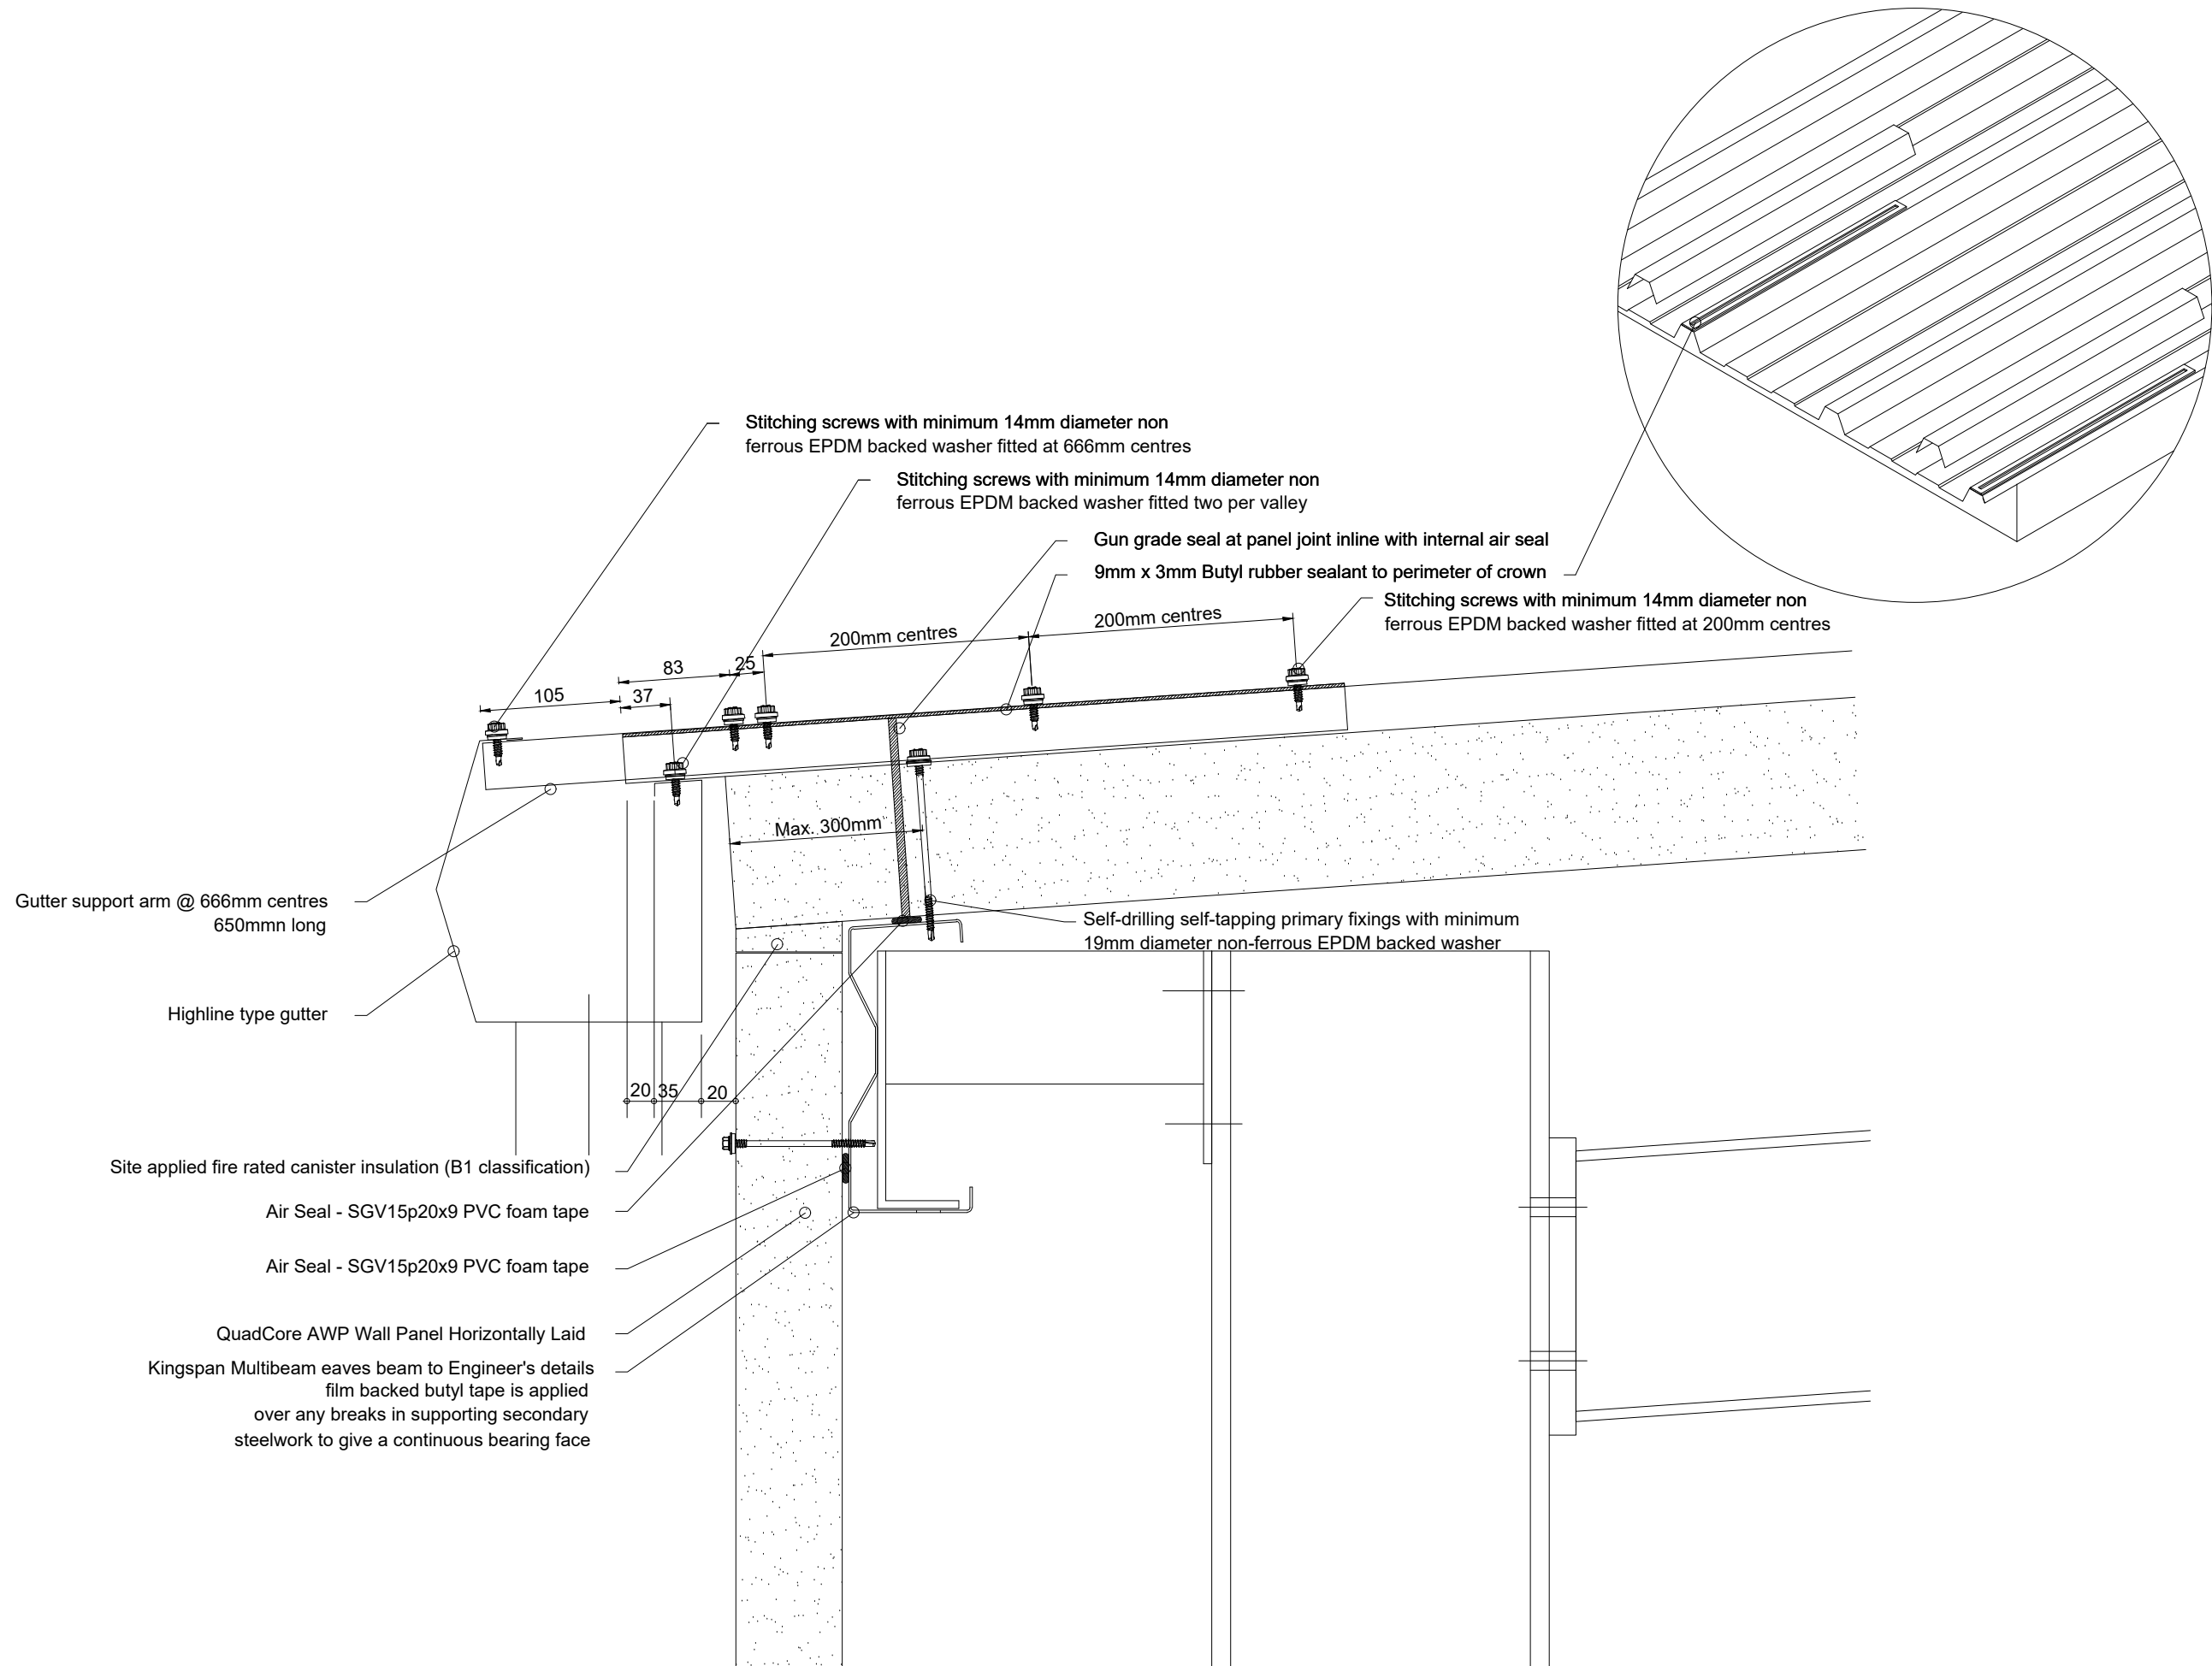

Please contact Kingspan ref standard size gutter based available

Notes:

Rev	Description	Dwn	Chk	Date



Insulated Roof
& Wall Panels

Tech-exchange

Kingspan Limited

Greenfield Business Park No. 2, Greenfield,
Holywell, Flintshire, CH8 7GJ, UK
www.kingspanpanels.co.uk
t: 0800 587 0090

Carrickmacross Road,
Kingscourt, Co Cavan, Ireland
www.kingspanpanels.ie
t: 00353 42 96 98529

Client

Project


Drawing

Quadcore KS1000 RW
Highline Eaves

Status

Drawn by	Checked by	Date
JP	AV	09/06./22
Drawing Number		Revision
RWQC08		0

This drawing is the property of Kingspan and
may not be reproduced in any way without
written consent from Kingspan.

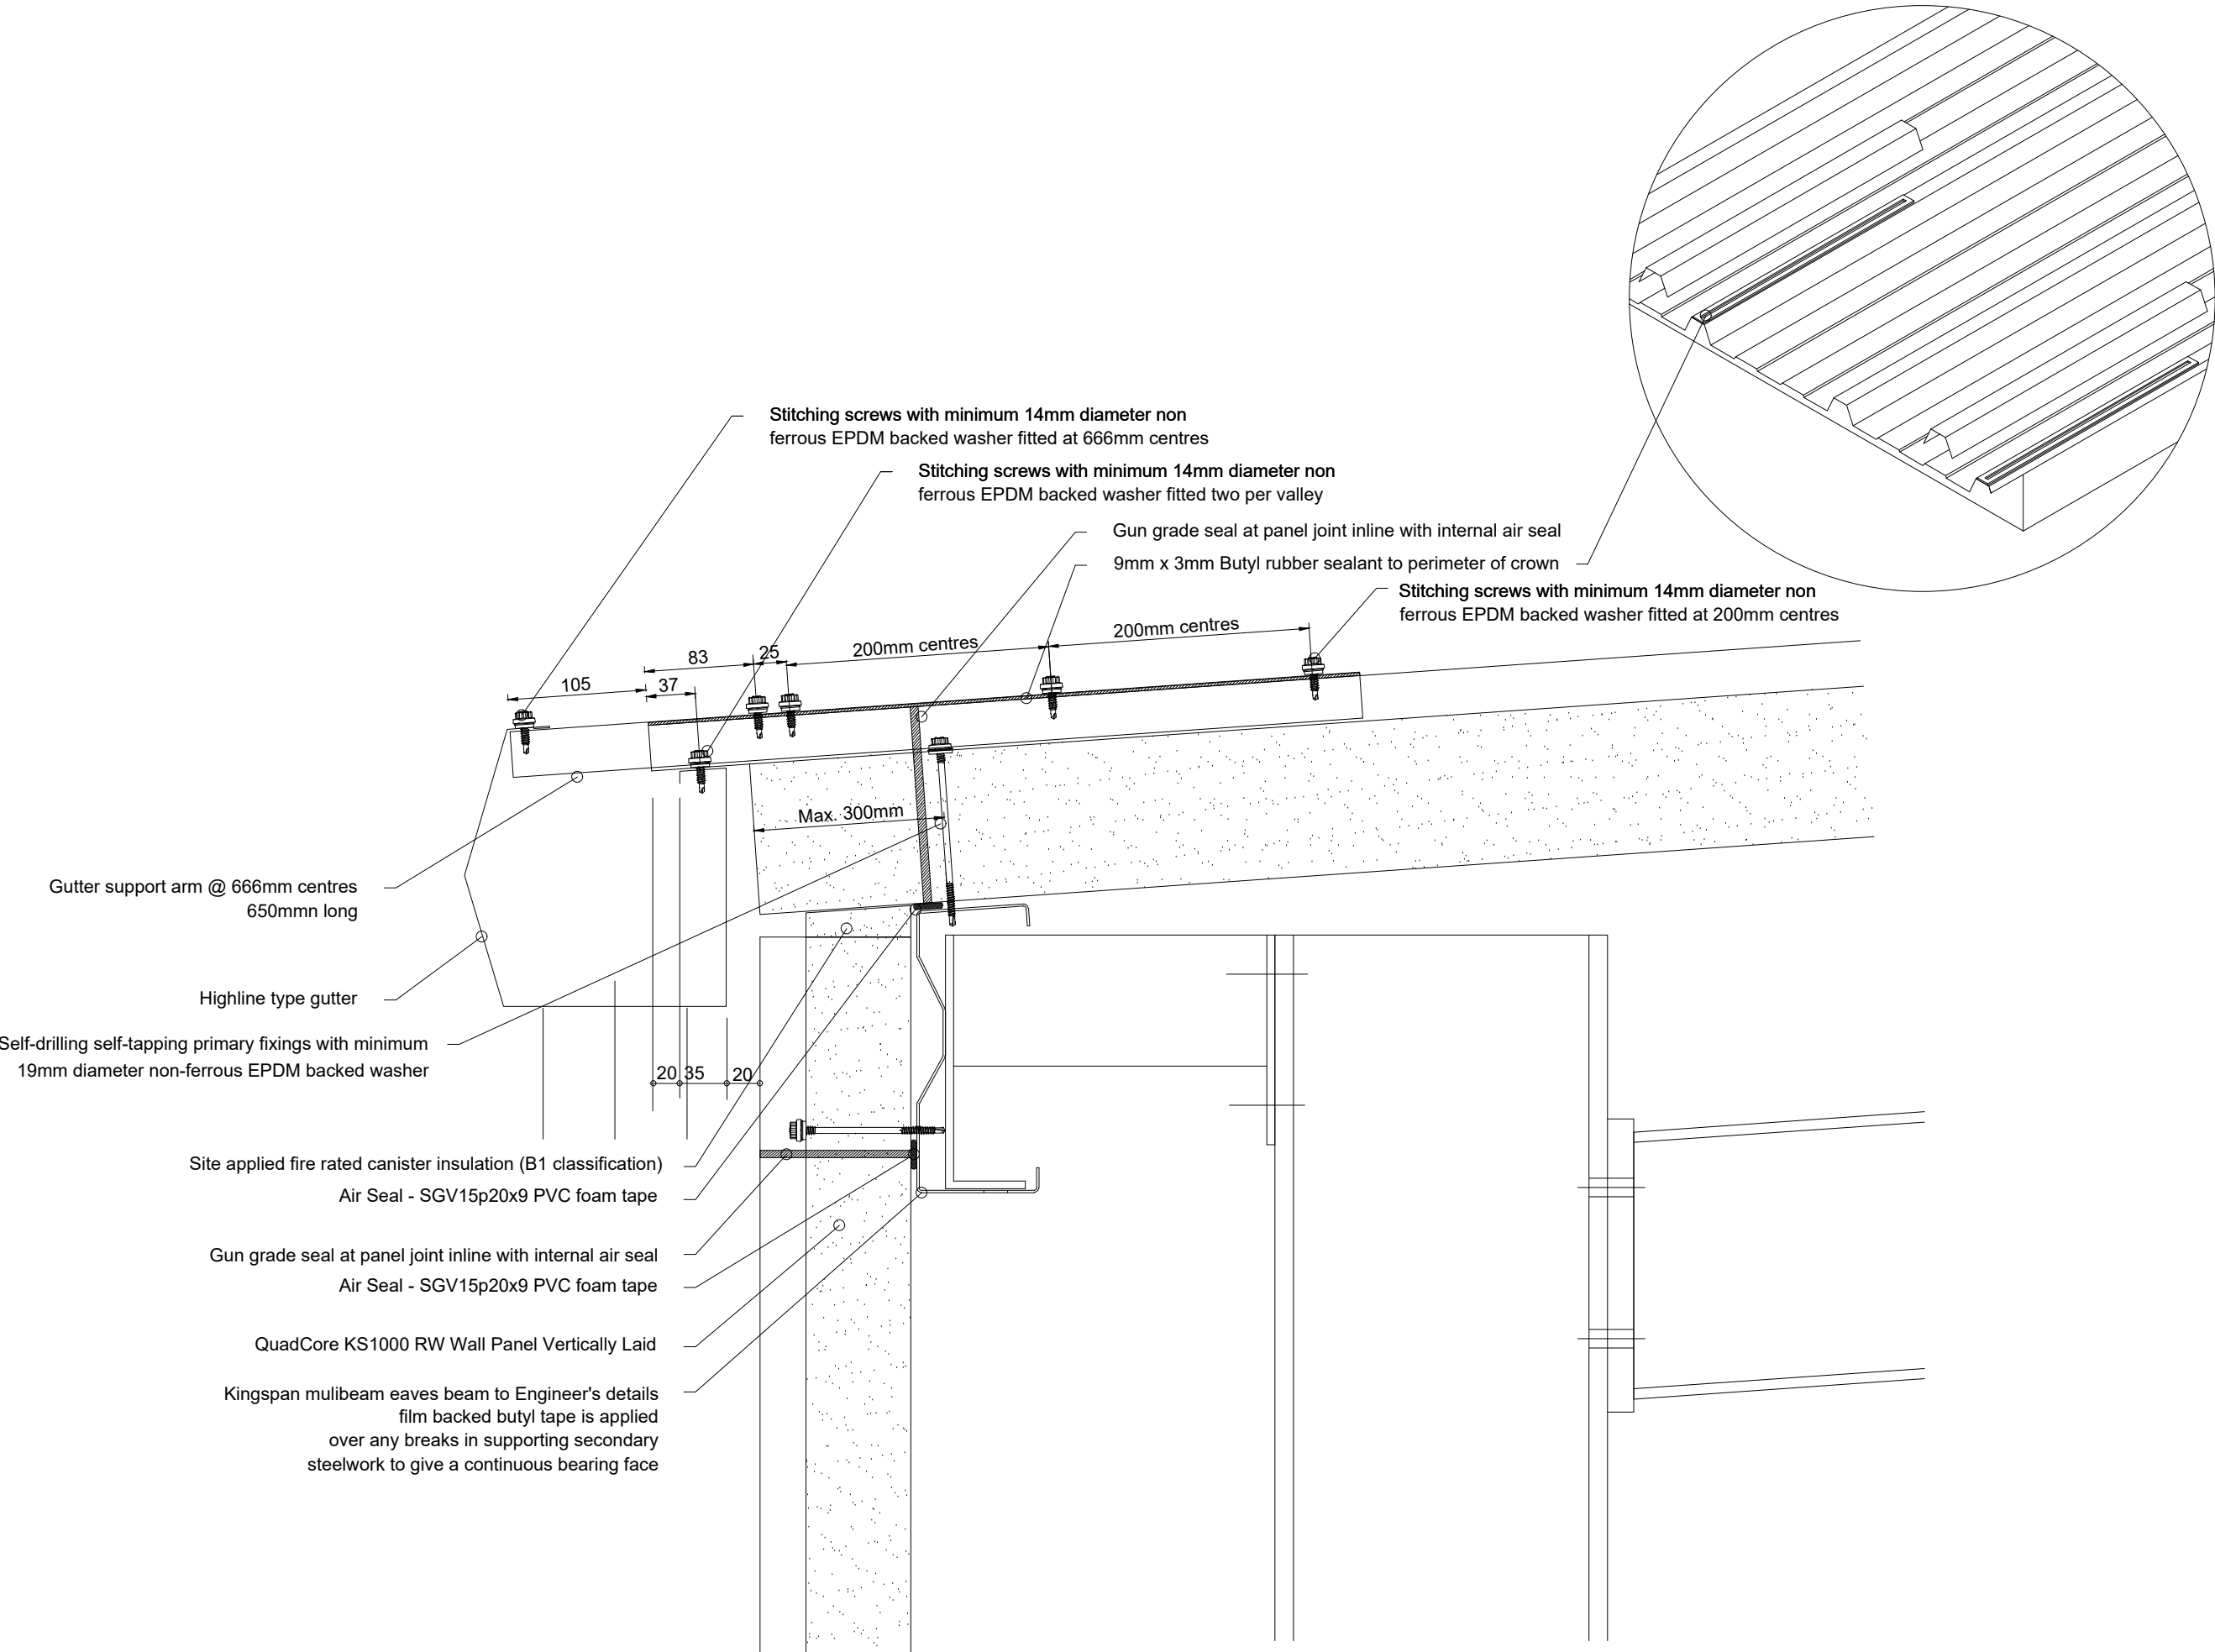

Please contact Kingspan ref standard size gutter based available

Notes:

A	Air seal updated to foam tape	BM	JP	26/09/18
Rev	Description	Dwn	Chk	Date

Insulated Roof & Wall Panels

Tech-exchange

Kingspan Limited
Greenfield Business Park No. 2, Greenfield,
Holywell, Flintshire, CH8 7GJ, UK
www.kingspanpanels.co.uk
t: 0800 587 0090

Carrickmacross Road,
Kingscourt, Co.Cavan, Ireland
www.kingspanpanels.ie
t: 00353 42 96 98529

Client


Project

Drawing
**QuadCore KS1000 RW
Highline Eaves RW Vrt**

Status

Drawn by JP	Checked by AV	Date 09/06/22
Drawing Number RWQC09		Revision 0

This drawing is the property of Kingspan and may not be reproduced in any way without written consent from Kingspan.

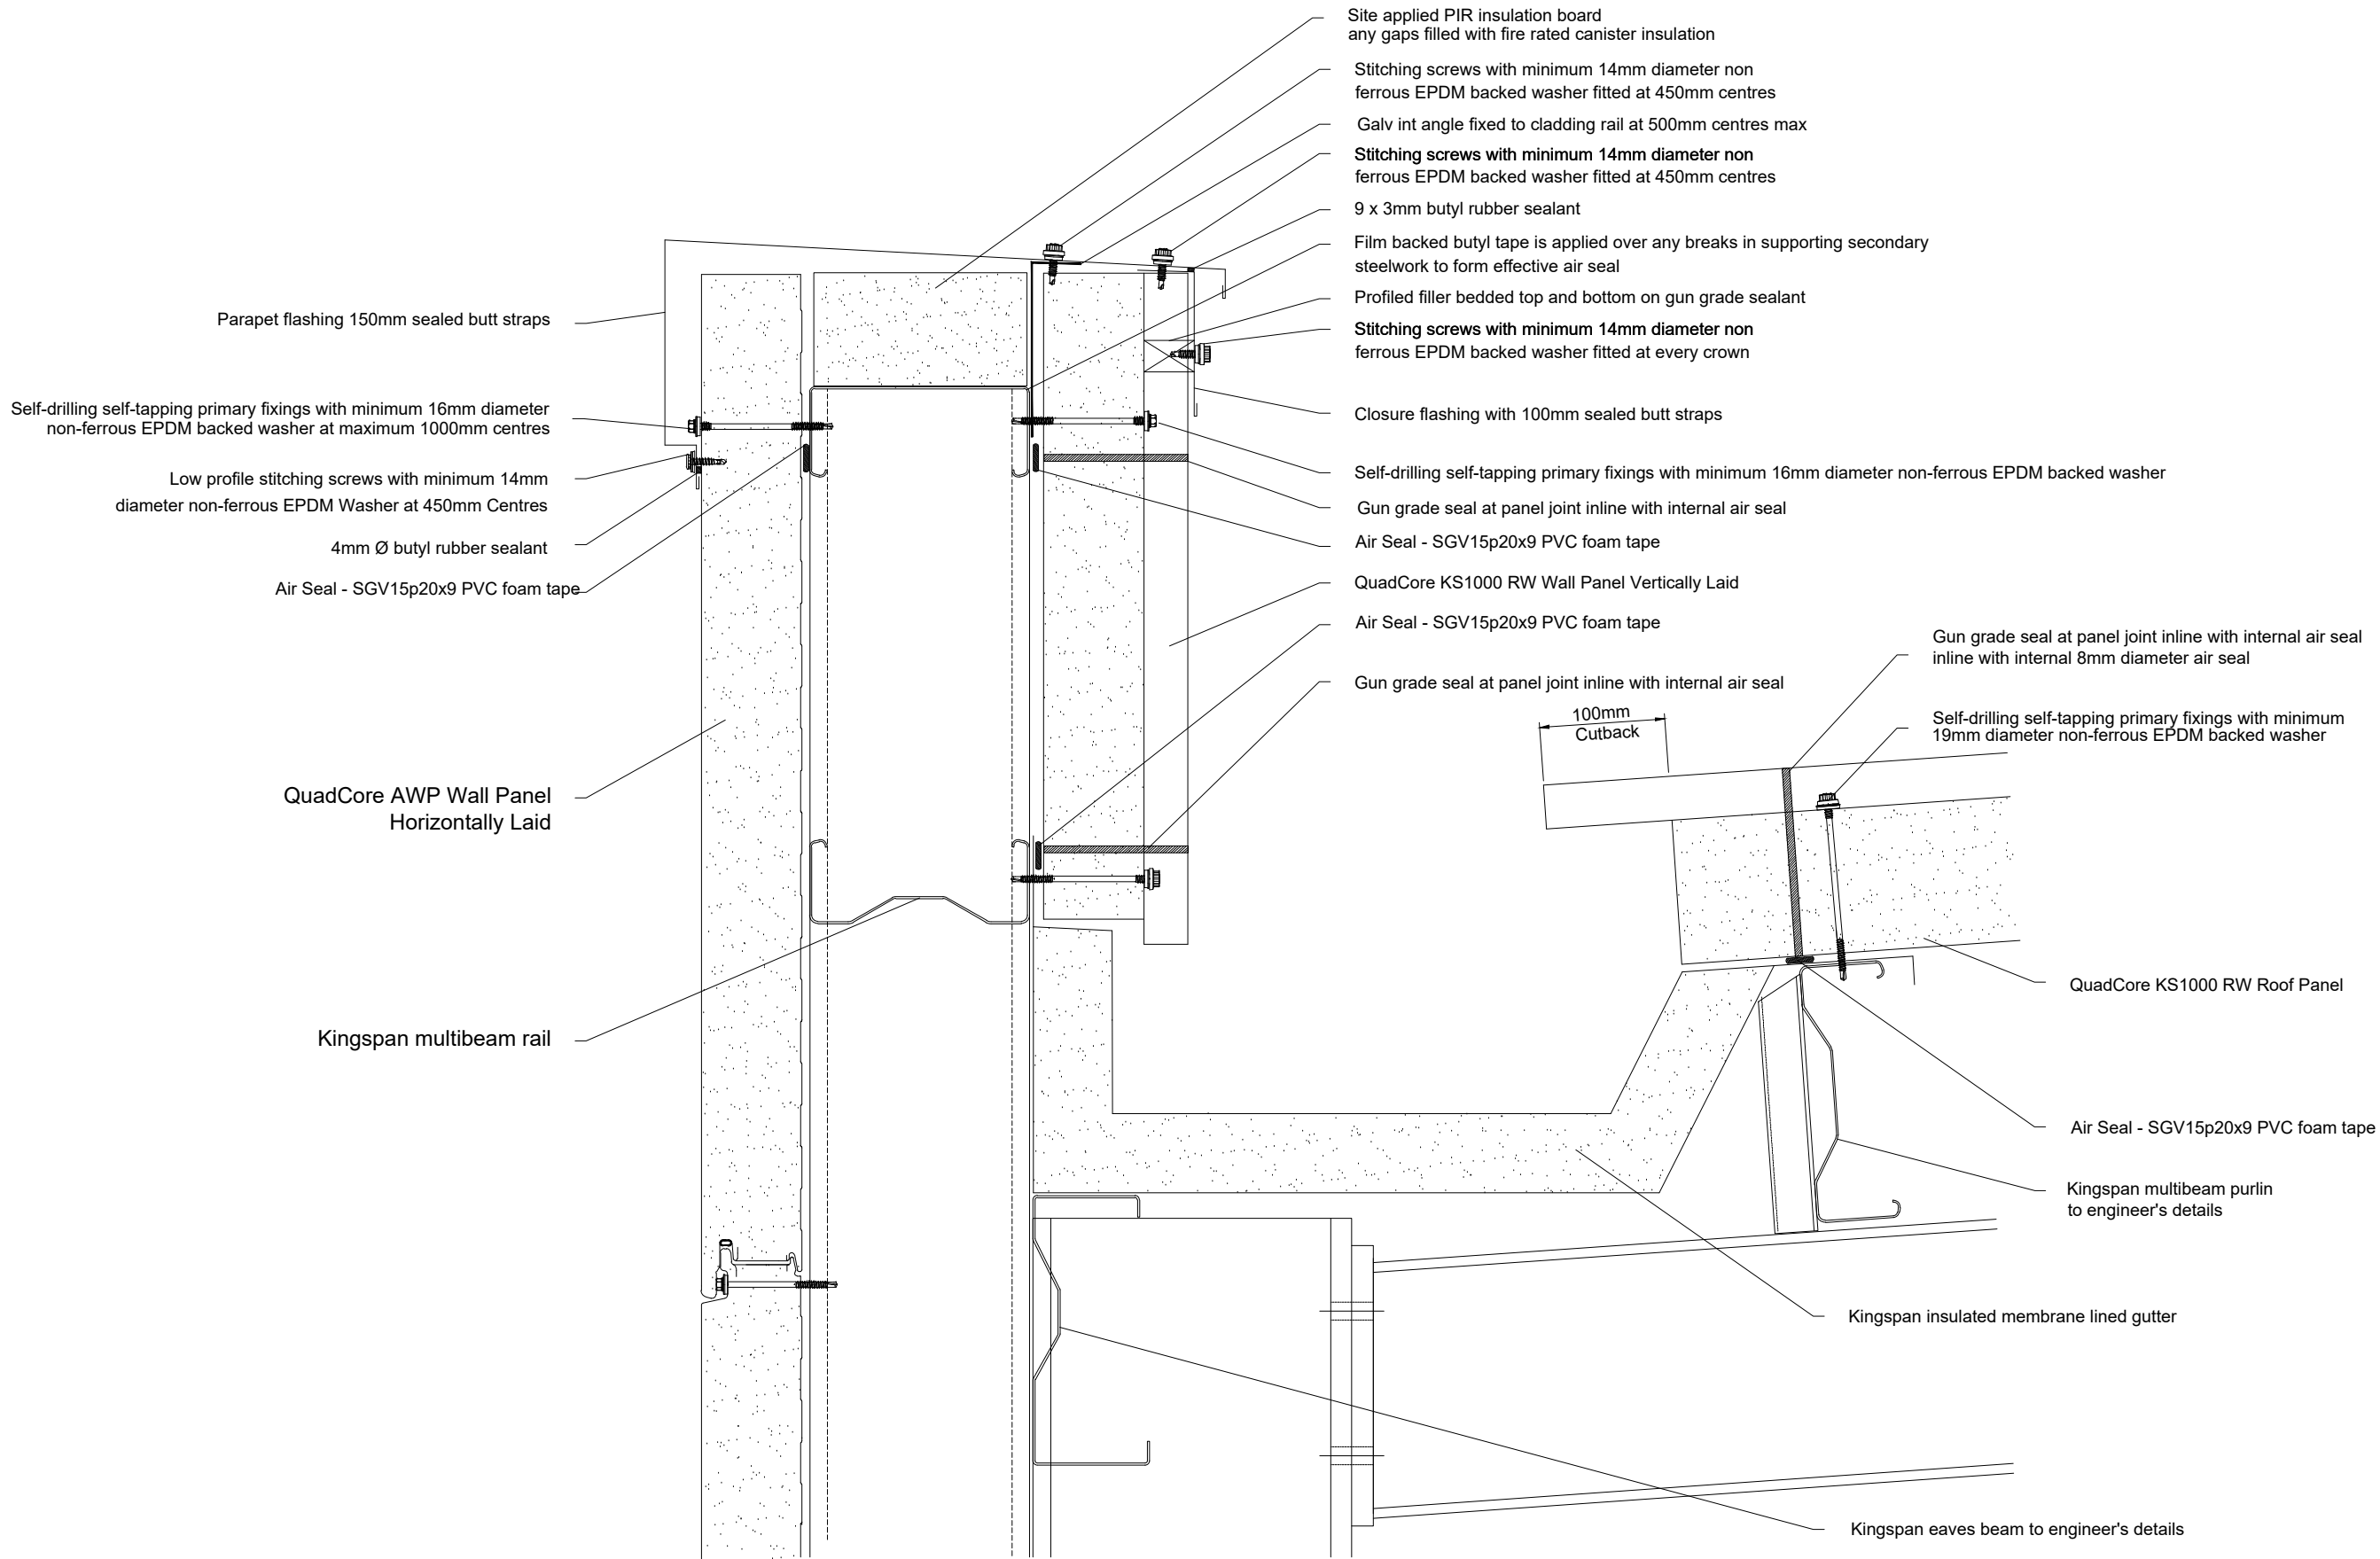

Notes:

A	Removal of LPCB / FM references	JP		07/07/23
Rev	Description	Dwn	Chk	Date



Insulated Roof
& Wall Panels



Kingspan Limited
Greenfield Business Park No. 2, Greenfield,
Holywell, Flintshire, CH8 7GJ, UK
www.kingspanpanels.co.uk
t: 0800 587 0090

Carrickmacross Road,
Kingscourt, Co.Cavan, Ireland
www.kingspanpanels.ie
t: 00353 42 96 98529

Client

Project


Drawing

Quadcore KS1000 RW
Eaves Parapet

Status

Drawn by JP	Checked by AV	Date 09/06/22
Drawing Number RWQC10		Revision A

*This drawing is the property of Kingspan and
may not be reproduced in any way without
written consent from Kingspan.*

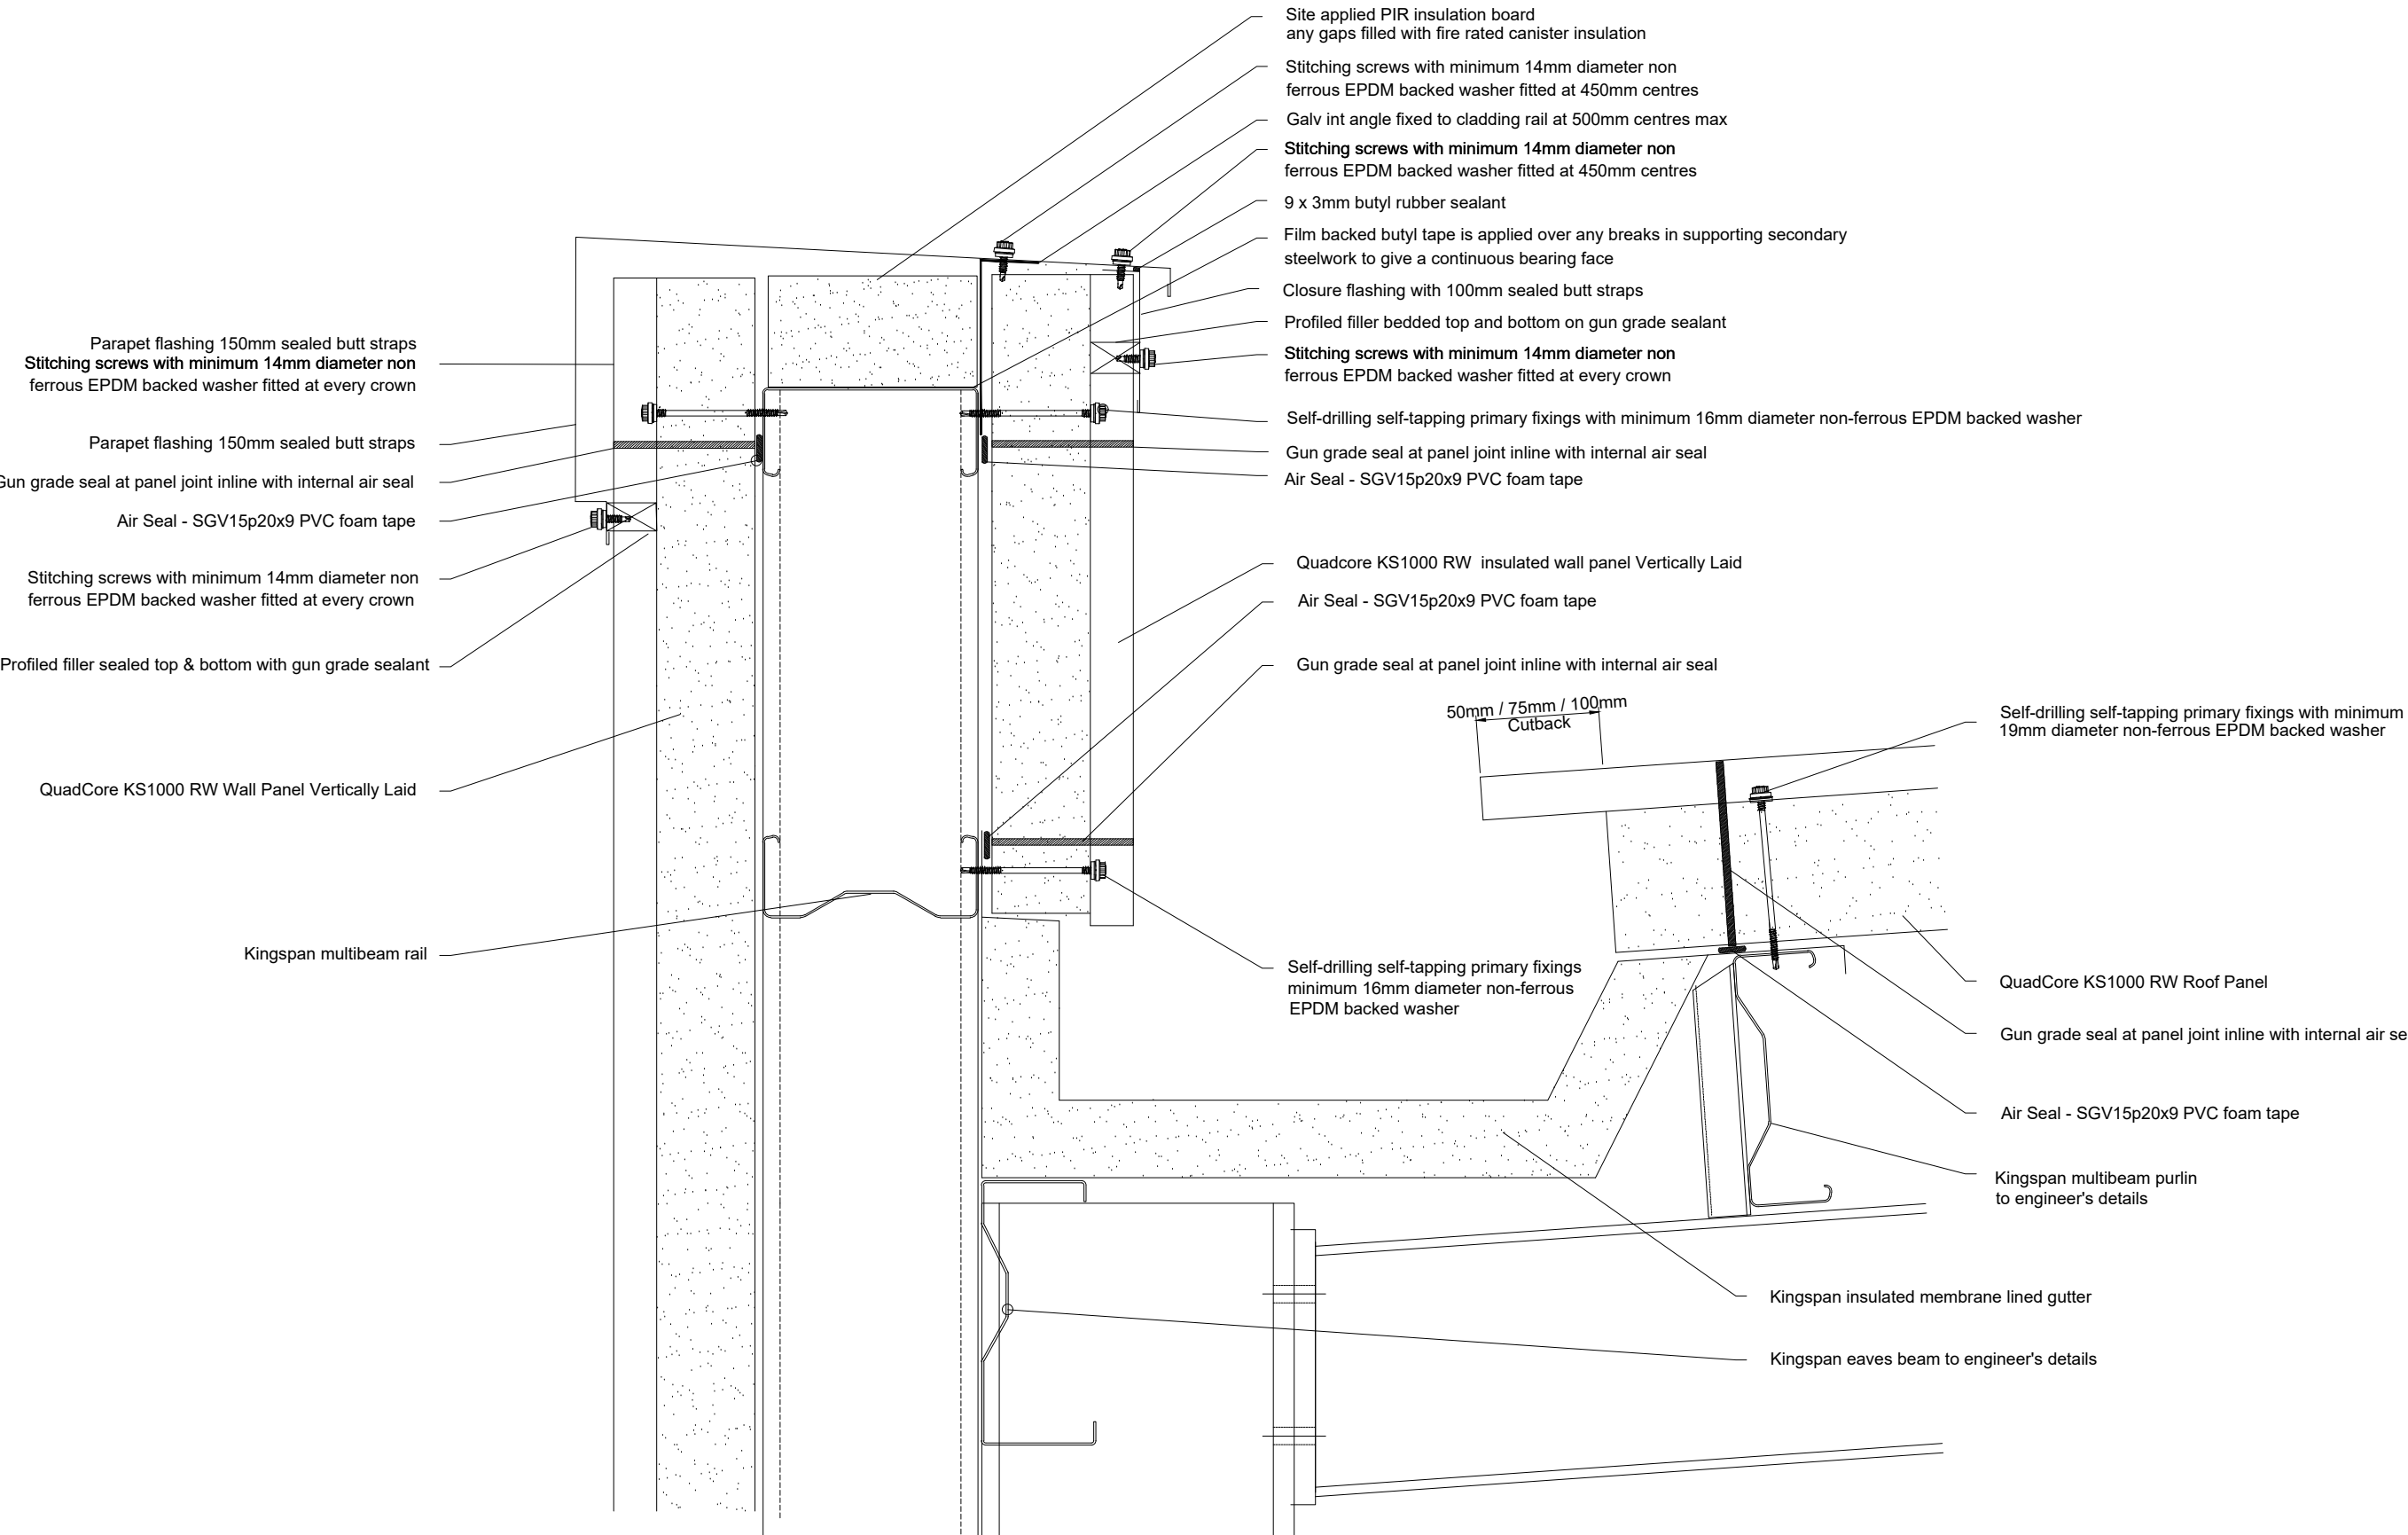

Notes:

A	Removal of LPCB / FM references	JP	07/07/23	
Rev	Description	Dwn	Chk	Date



Insulated Roof & Wall Panels



Kingspan Limited
Greenfield Business Park No. 2, Greenfield,
Holywell, Flintshire, CH8 7GJ, UK
www.kingspanpanels.co.uk
t: 0800 587 0090

Carrickmacross Road,
Kingscourt, Co.Cavan, Ireland
www.kingspanpanels.ie
t: 00353 42 96 98529

Client

Project


Drawing

Quadcore KS1000 RW Roof, Eaves Parapet

Status

Drawn by	Checked by	Date
JP	AV	09/06/22
Drawing Number	Revision	
RWQC11	A	

This drawing is the property of Kingspan and may not be reproduced in any way without written consent from Kingspan.

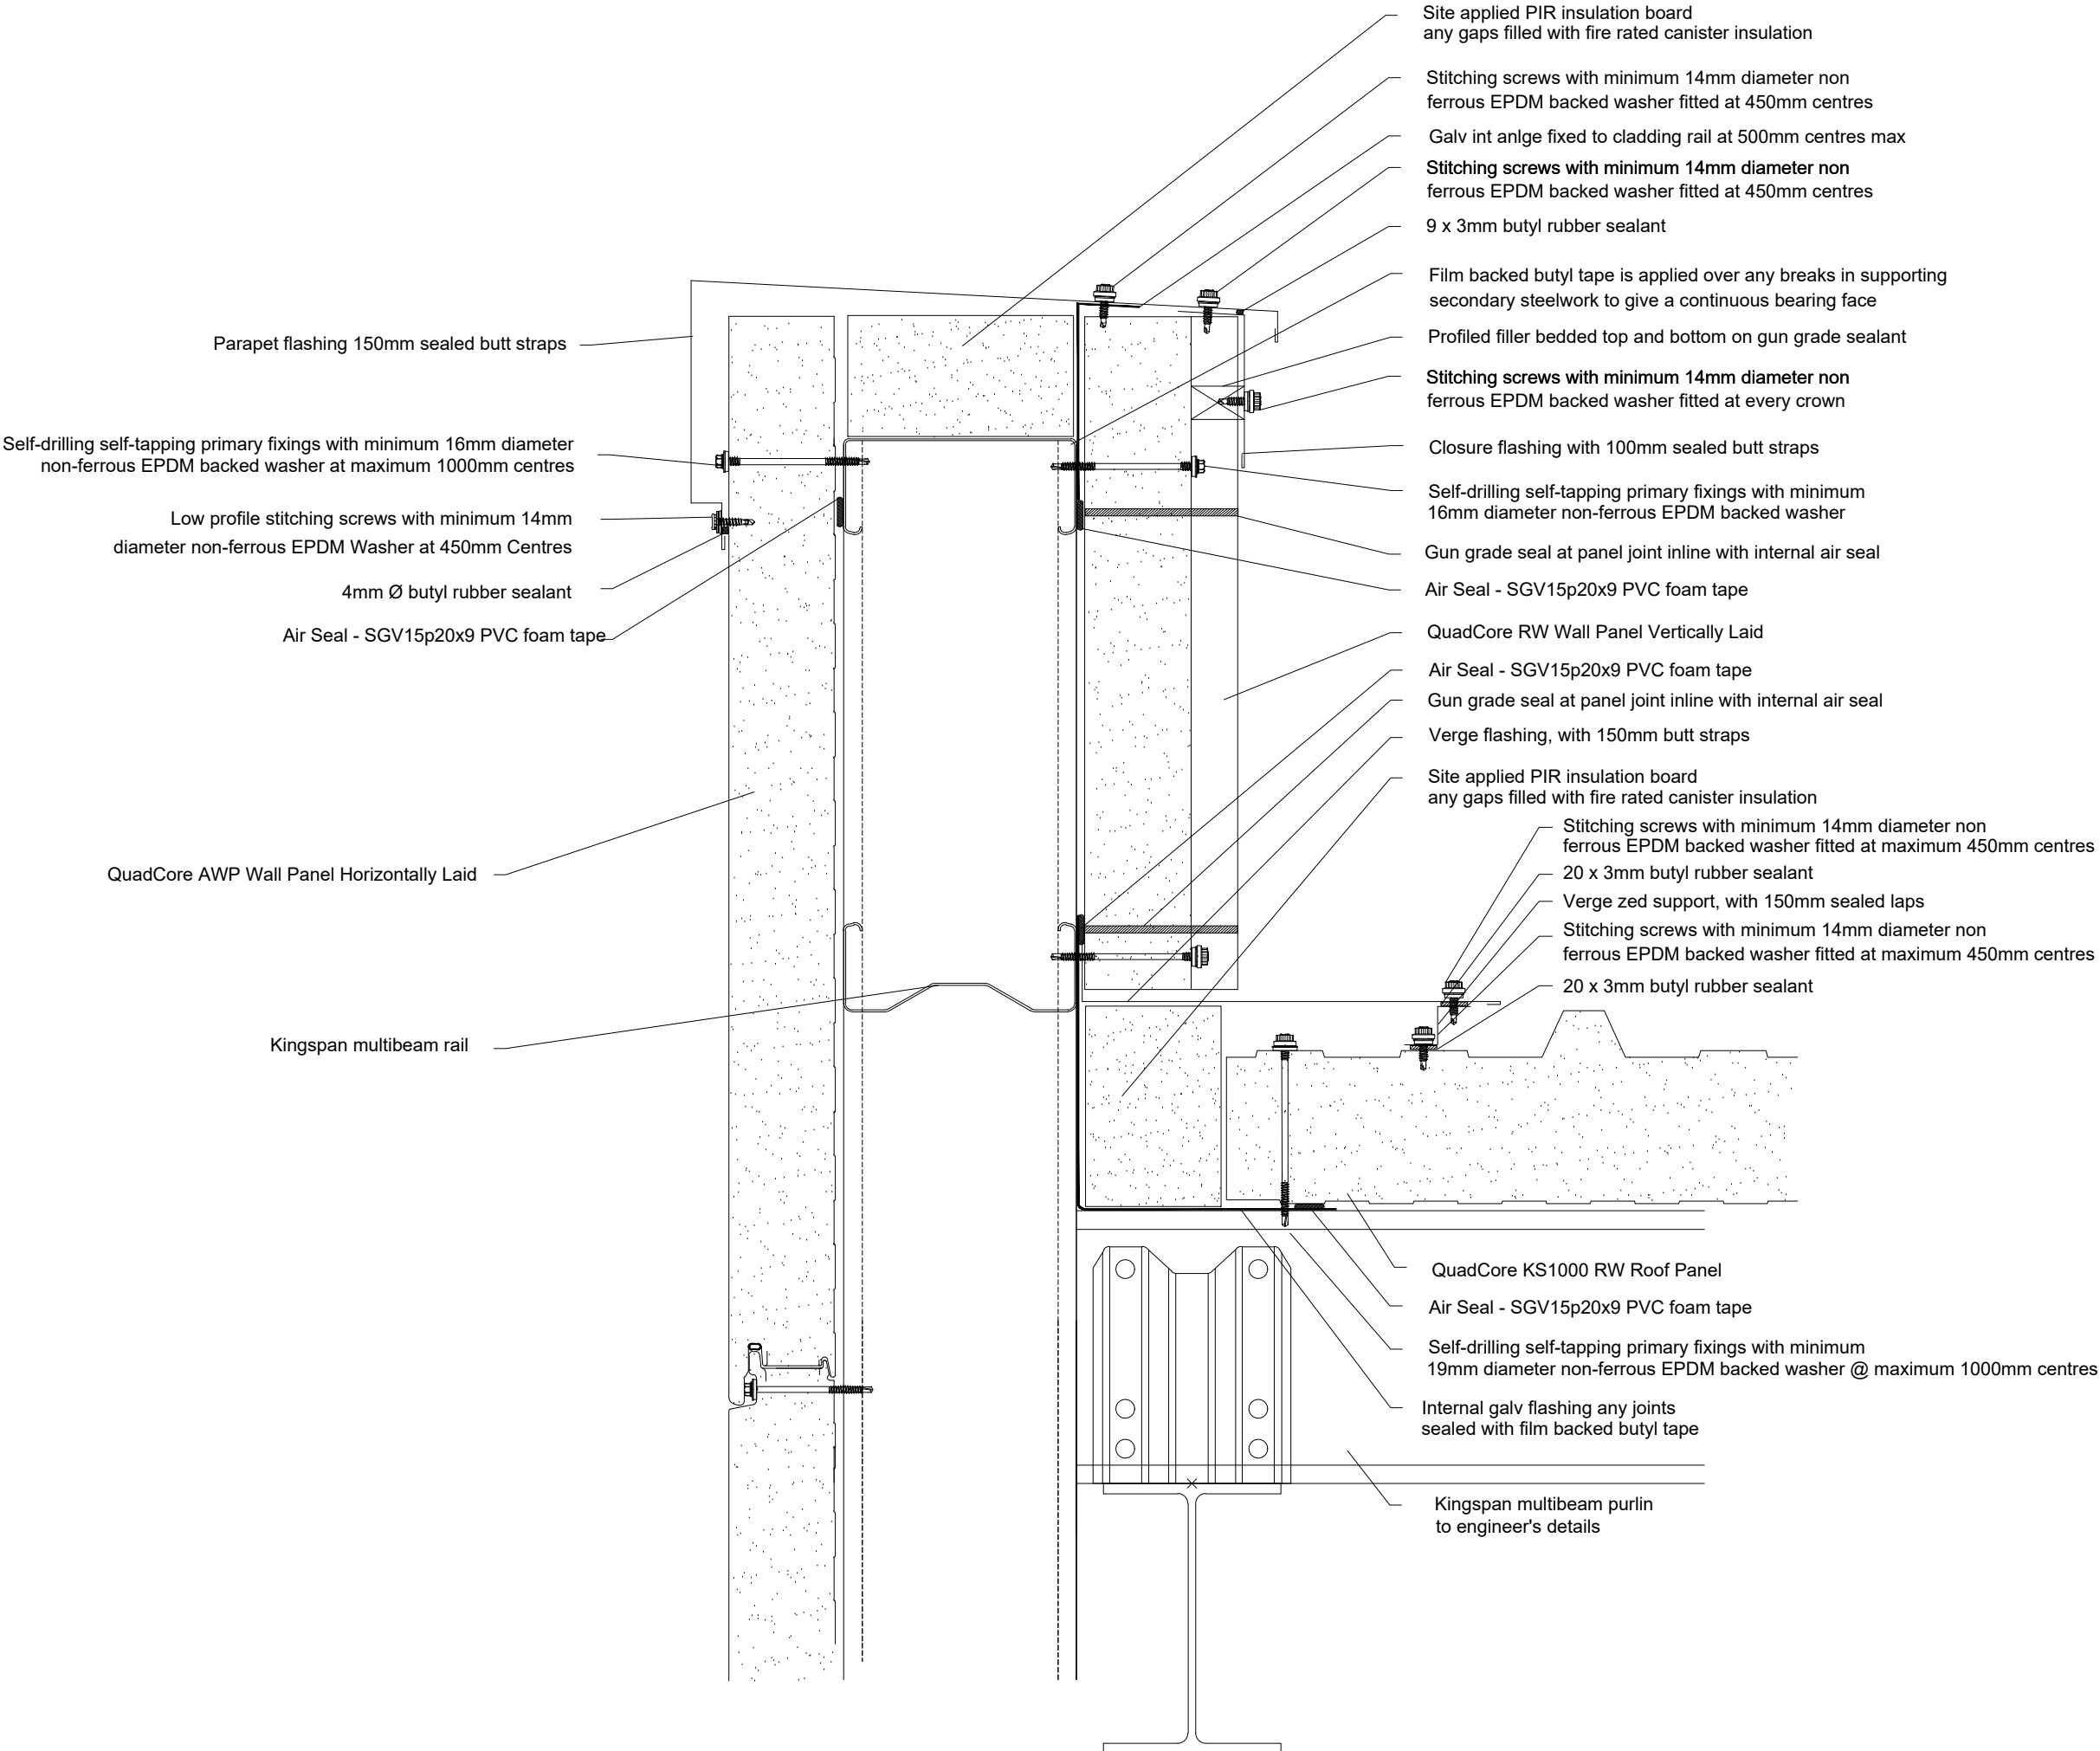

Notes:

	Removal of LPCB / FM references	JP	07/07/23	
Rev	Description	Dwn	Chk	Date



Insulated Roof
& Wall Panels



Kingspan Limited
Greenfield Business Park No. 2, Greenfield,
Holywell, Flintshire, CH8 7GJ, UK
www.kingspanpanels.co.uk
t: 0800 587 0090

Carrickmacross Road,
Kingscourt, Co.Cavan, Ireland
www.kingspanpanels.ie
t: 00353 42 96 98529

Client

Project


Drawing

Quadcore KS1000 RW
Roof parapet verge start

Status

Drawn by	Checked by	Date
JP	AV	09/06/22
Drawing Number	Revision	
RWQC12	A	

This drawing is the property of Kingspan and may not be reproduced in any way without written consent from Kingspan.

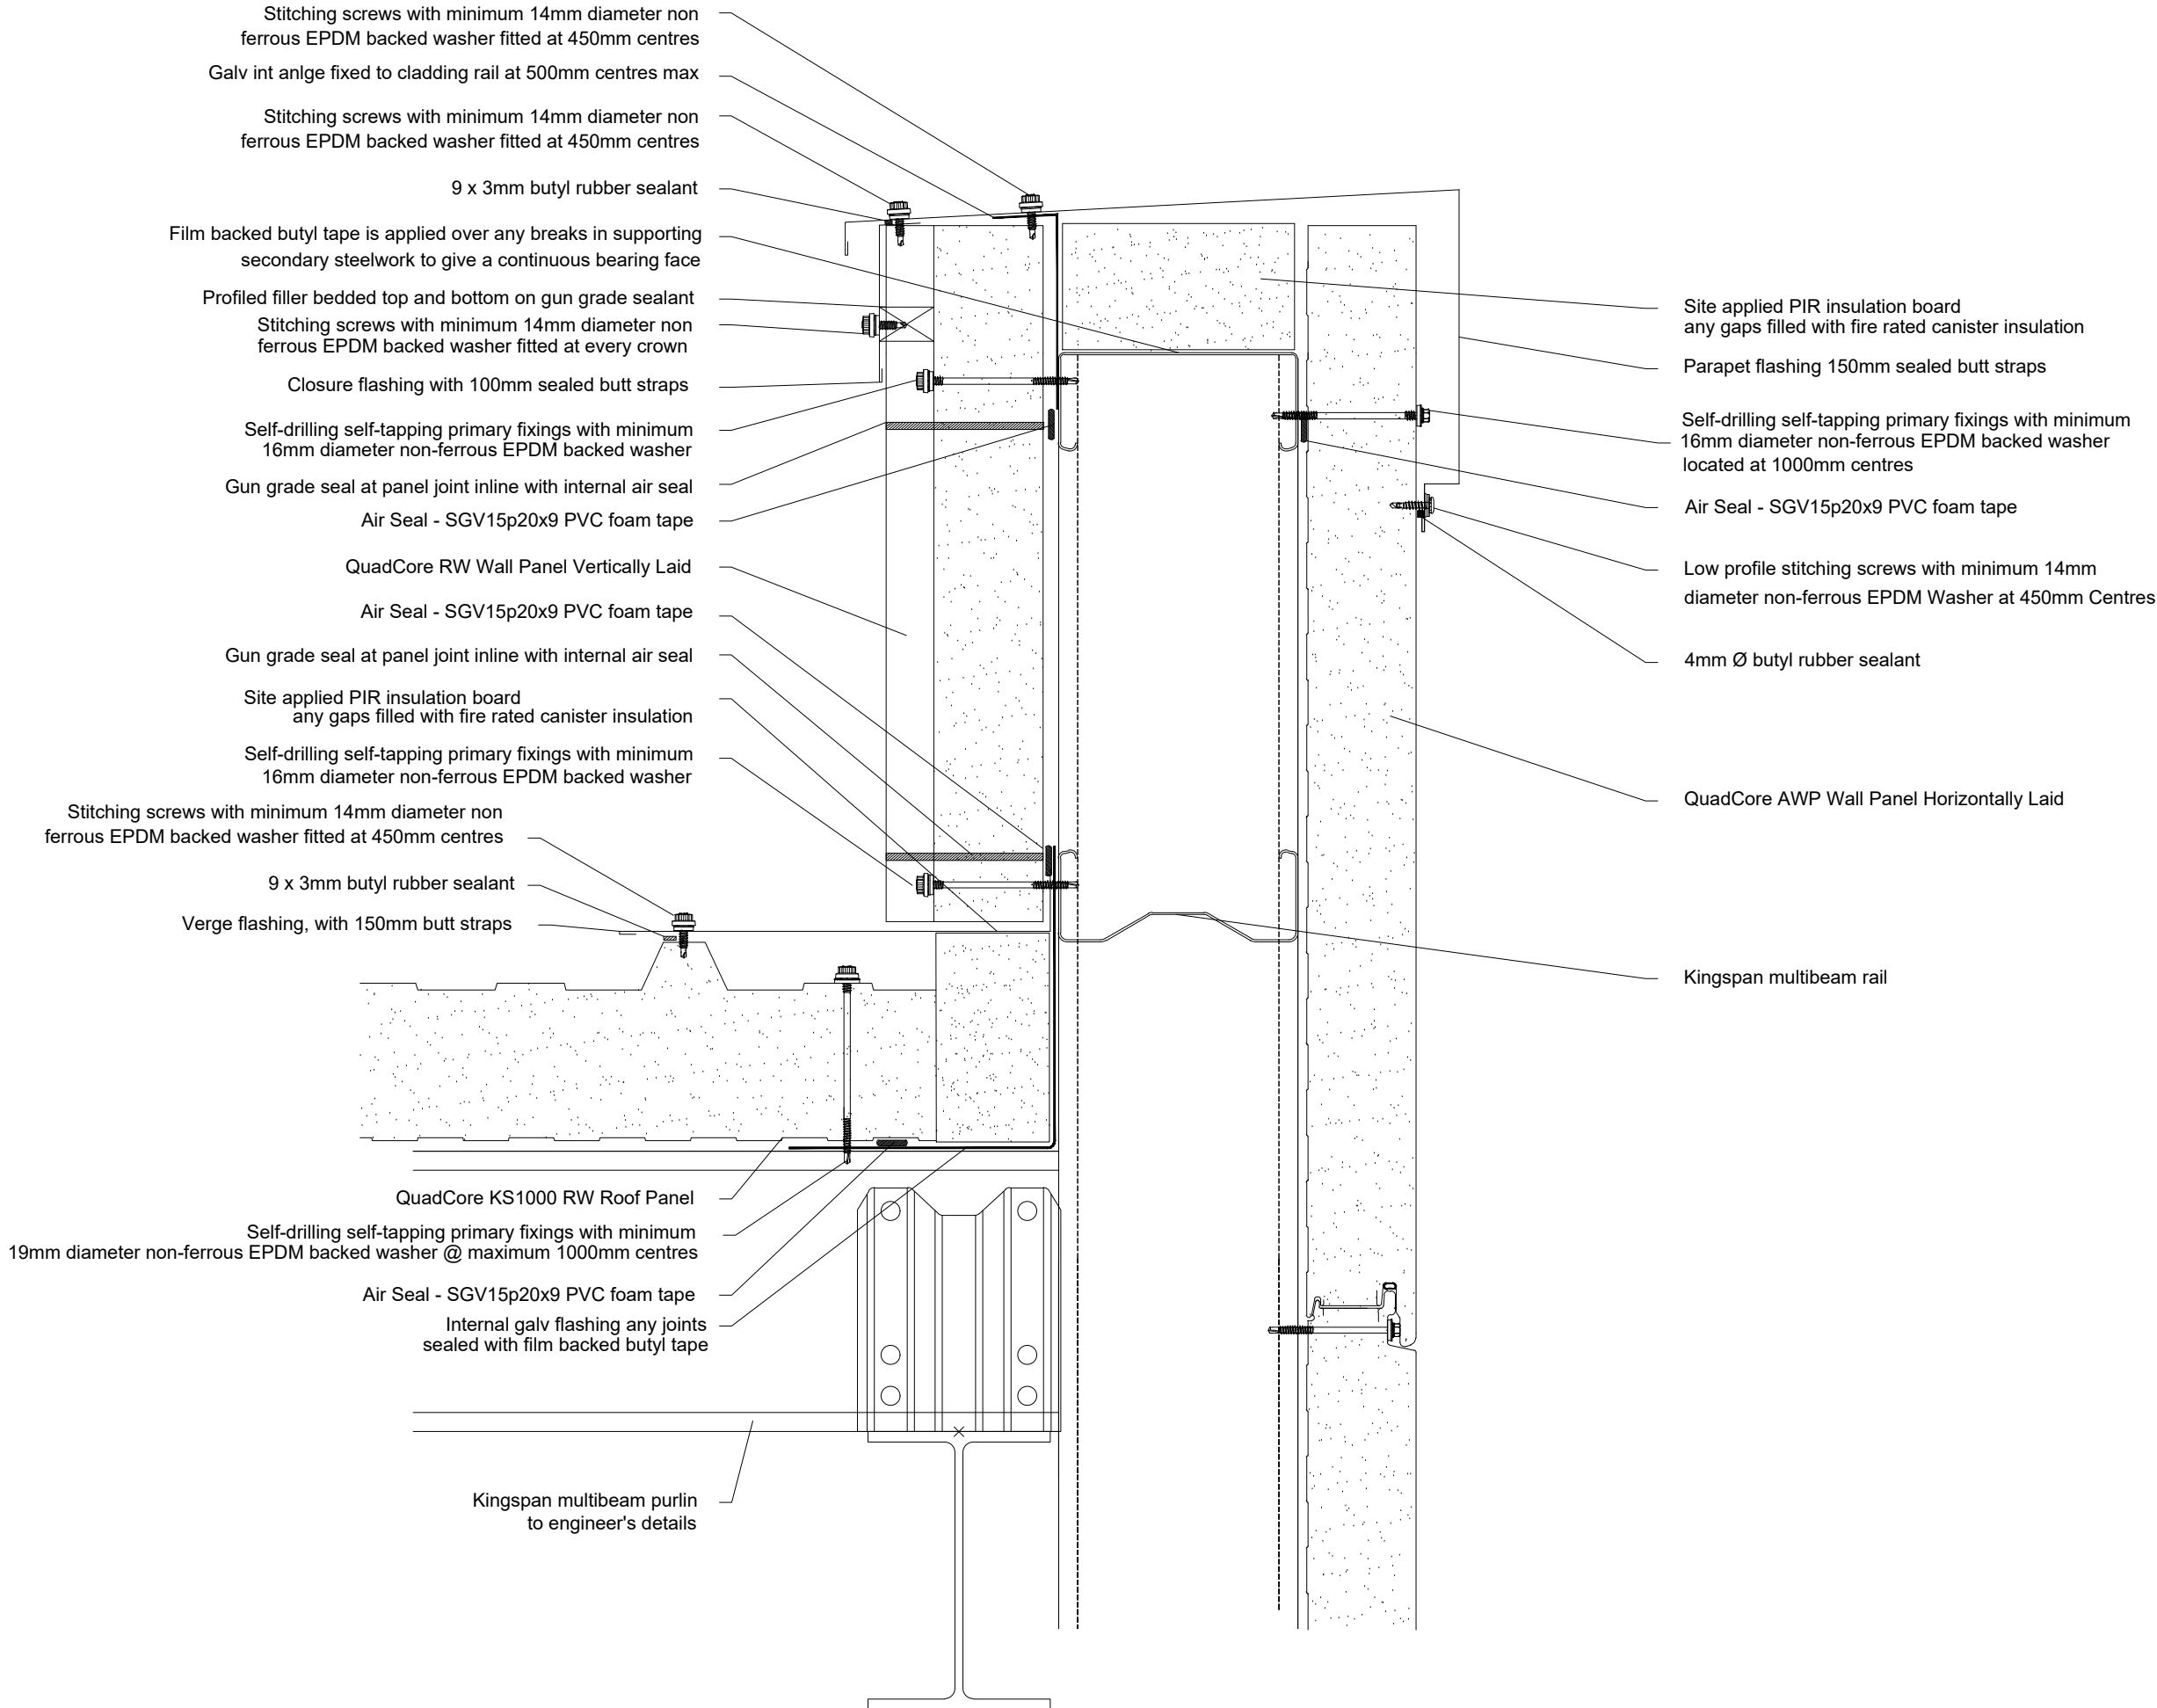

Notes:

A	Removal of LPCB / FM references	JP		07/07/23
Rev	Description	Dwn	Chk	Date



Insulated Roof
& Wall Panels



Kingspan Limited
Greenfield Business Park No. 2, Greenfield,
Holywell, Flintshire, CH8 7GJ, UK
www.kingspanpanels.co.uk
t: 0800 587 0090

Carrickmacross Road,
Kingscourt, Co.Cavan, Ireland
www.kingspanpanels.ie
t: 00353 42 96 98529

Client

Project


Drawing

Quadcore KS1000 RW
Roof verge parapet end

Status

Drawn by JP	Checked by AV	Date 09/06/22
Drawing Number RWQC13		Revision A

This drawing is the property of Kingspan and may not be reproduced in any way without written consent from Kingspan.

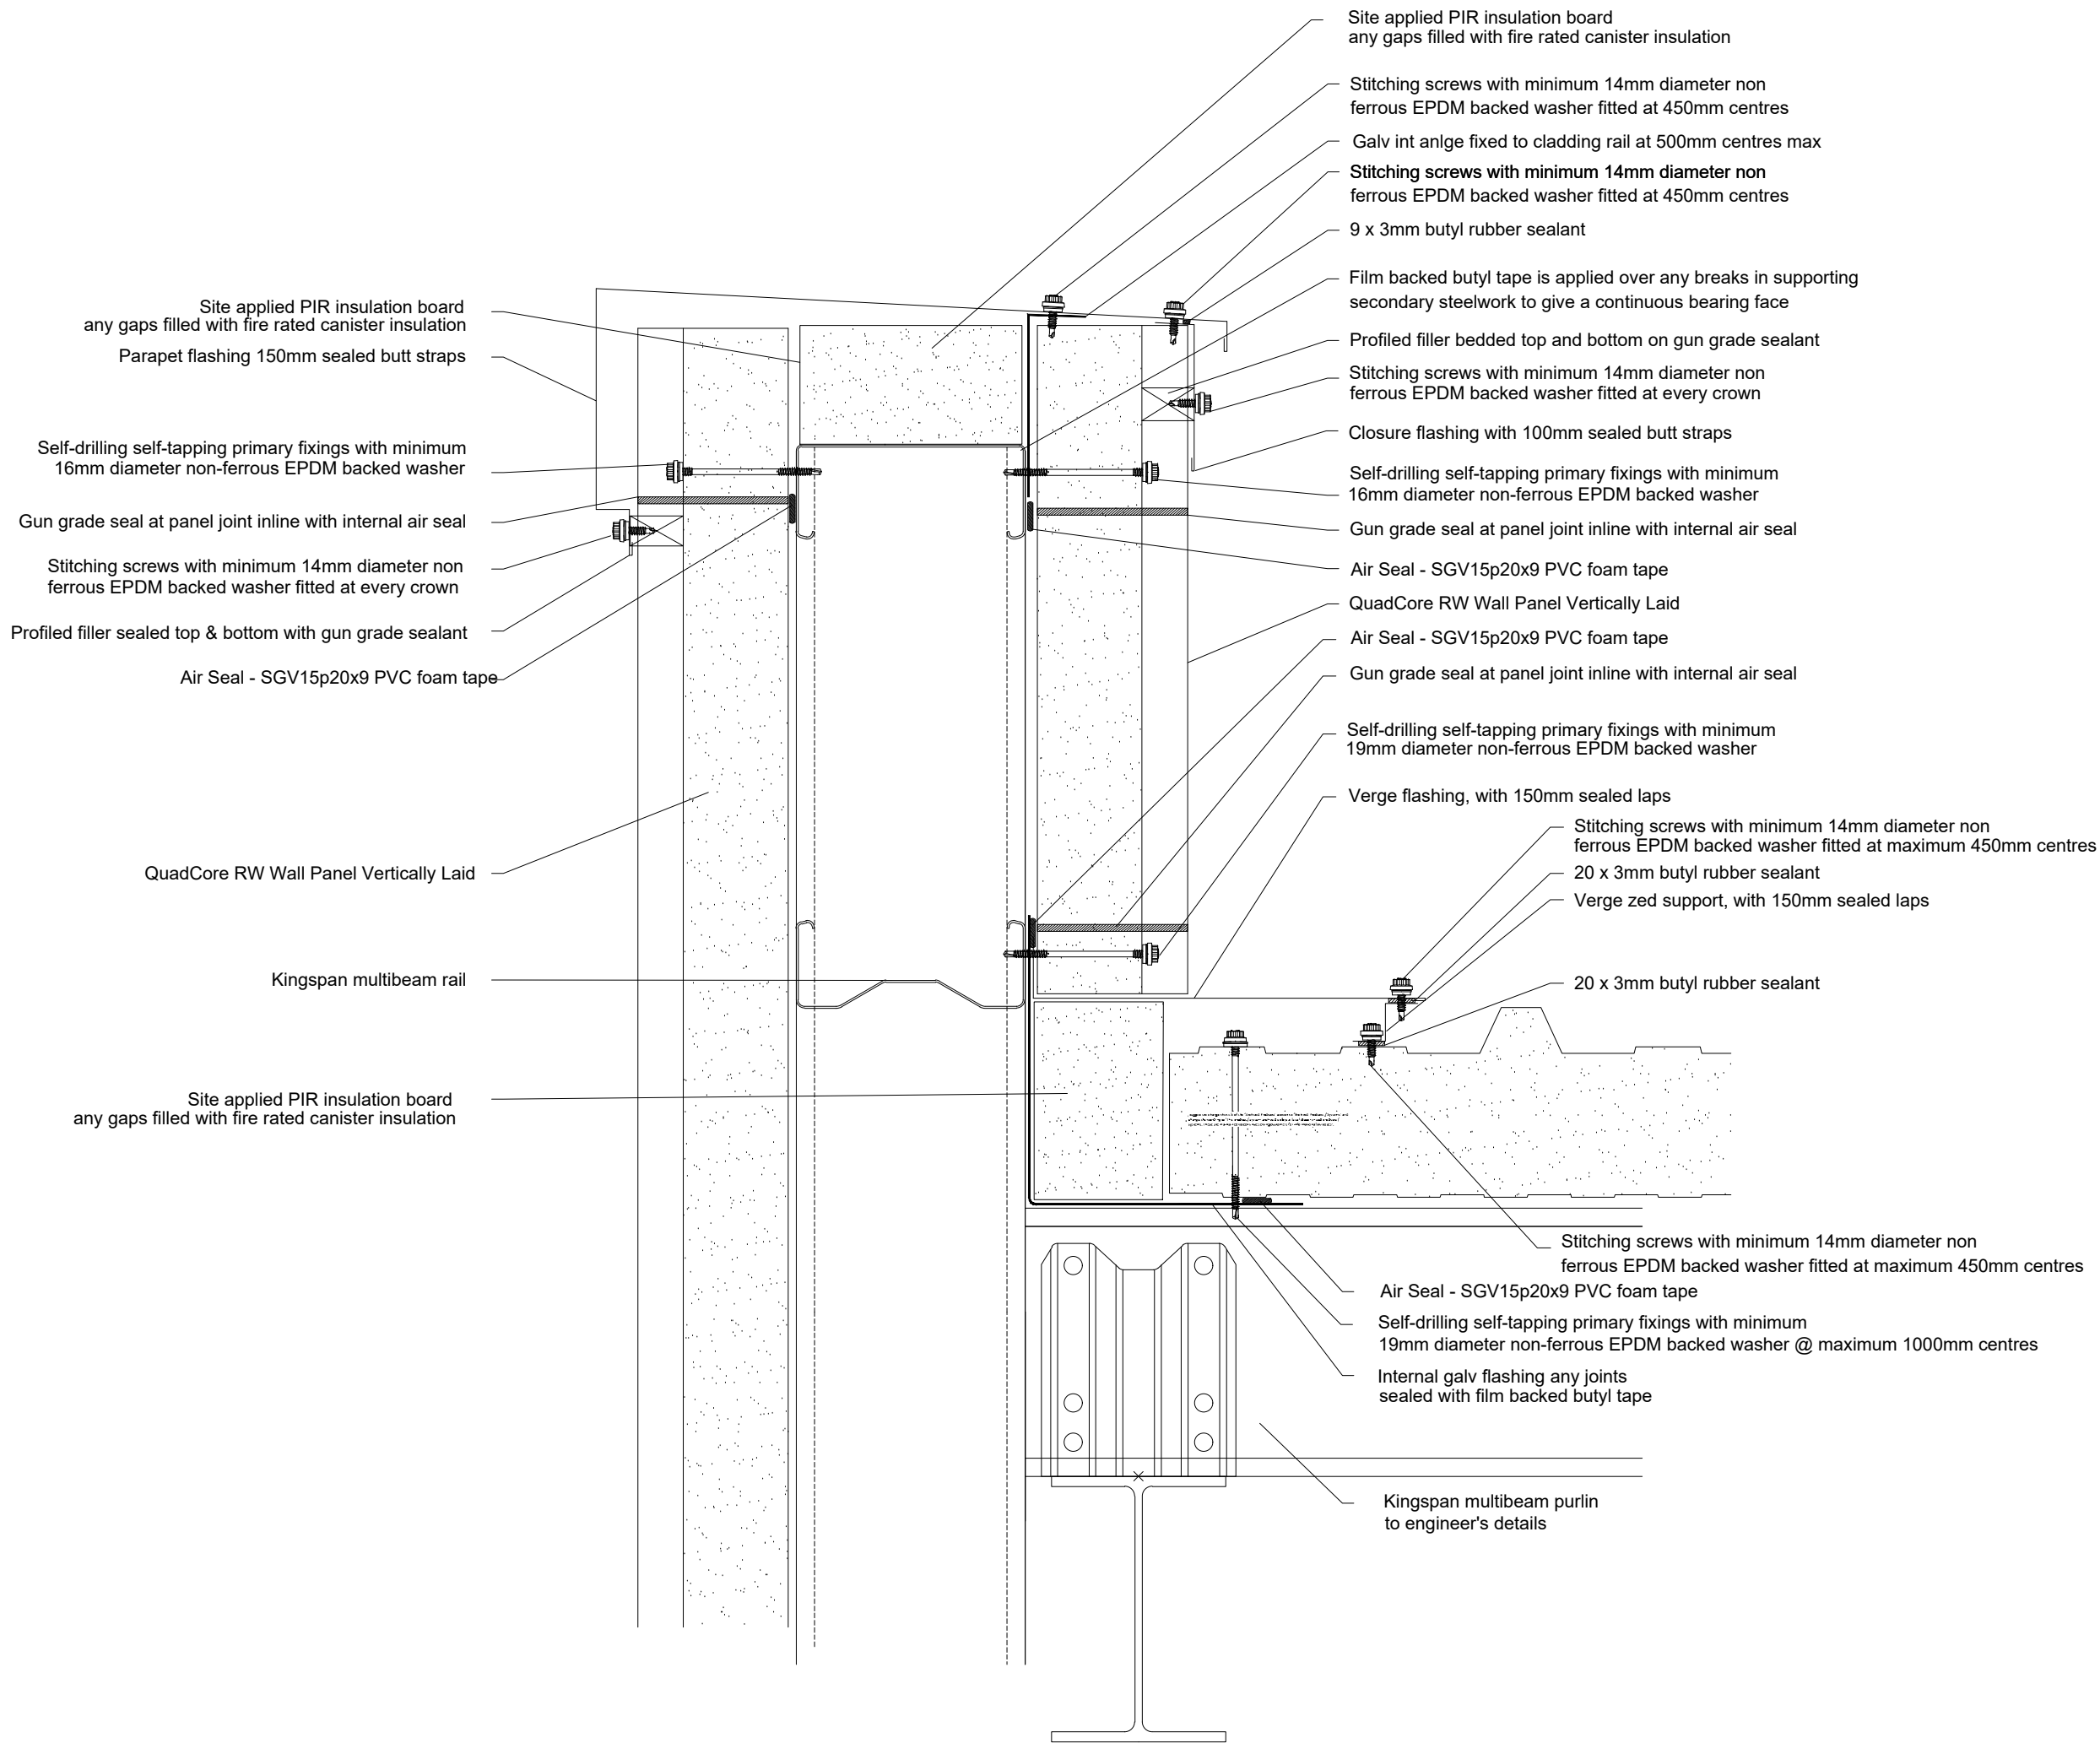

Notes:

	Removal of LPCB / FM references	JP		07/07/23
Rev	Description	Dwn	Chk	Date



Insulated Roof
& Wall Panels



Kingspan Limited
Greenfield Business Park No. 2, Greenfield,
Holywell, Flintshire, CH8 7GJ, UK
www.kingspanpanels.co.uk
t: 0800 587 0090

Carrickmacross Road,
Kingscourt, Co.Cavan, Ireland
www.kingspanpanels.ie
t: 00353 42 96 98529

Client

Project

Drawing


Quadcore KS1000 RW
Roof parapet verge start

Status

Drawn by	Checked by	Date
JP	AV	09/06/22

Drawing Number	Revision
RWQC14	A

*This drawing is the property of Kingspan and
may not be reproduced in any way without
written consent from Kingspan.*

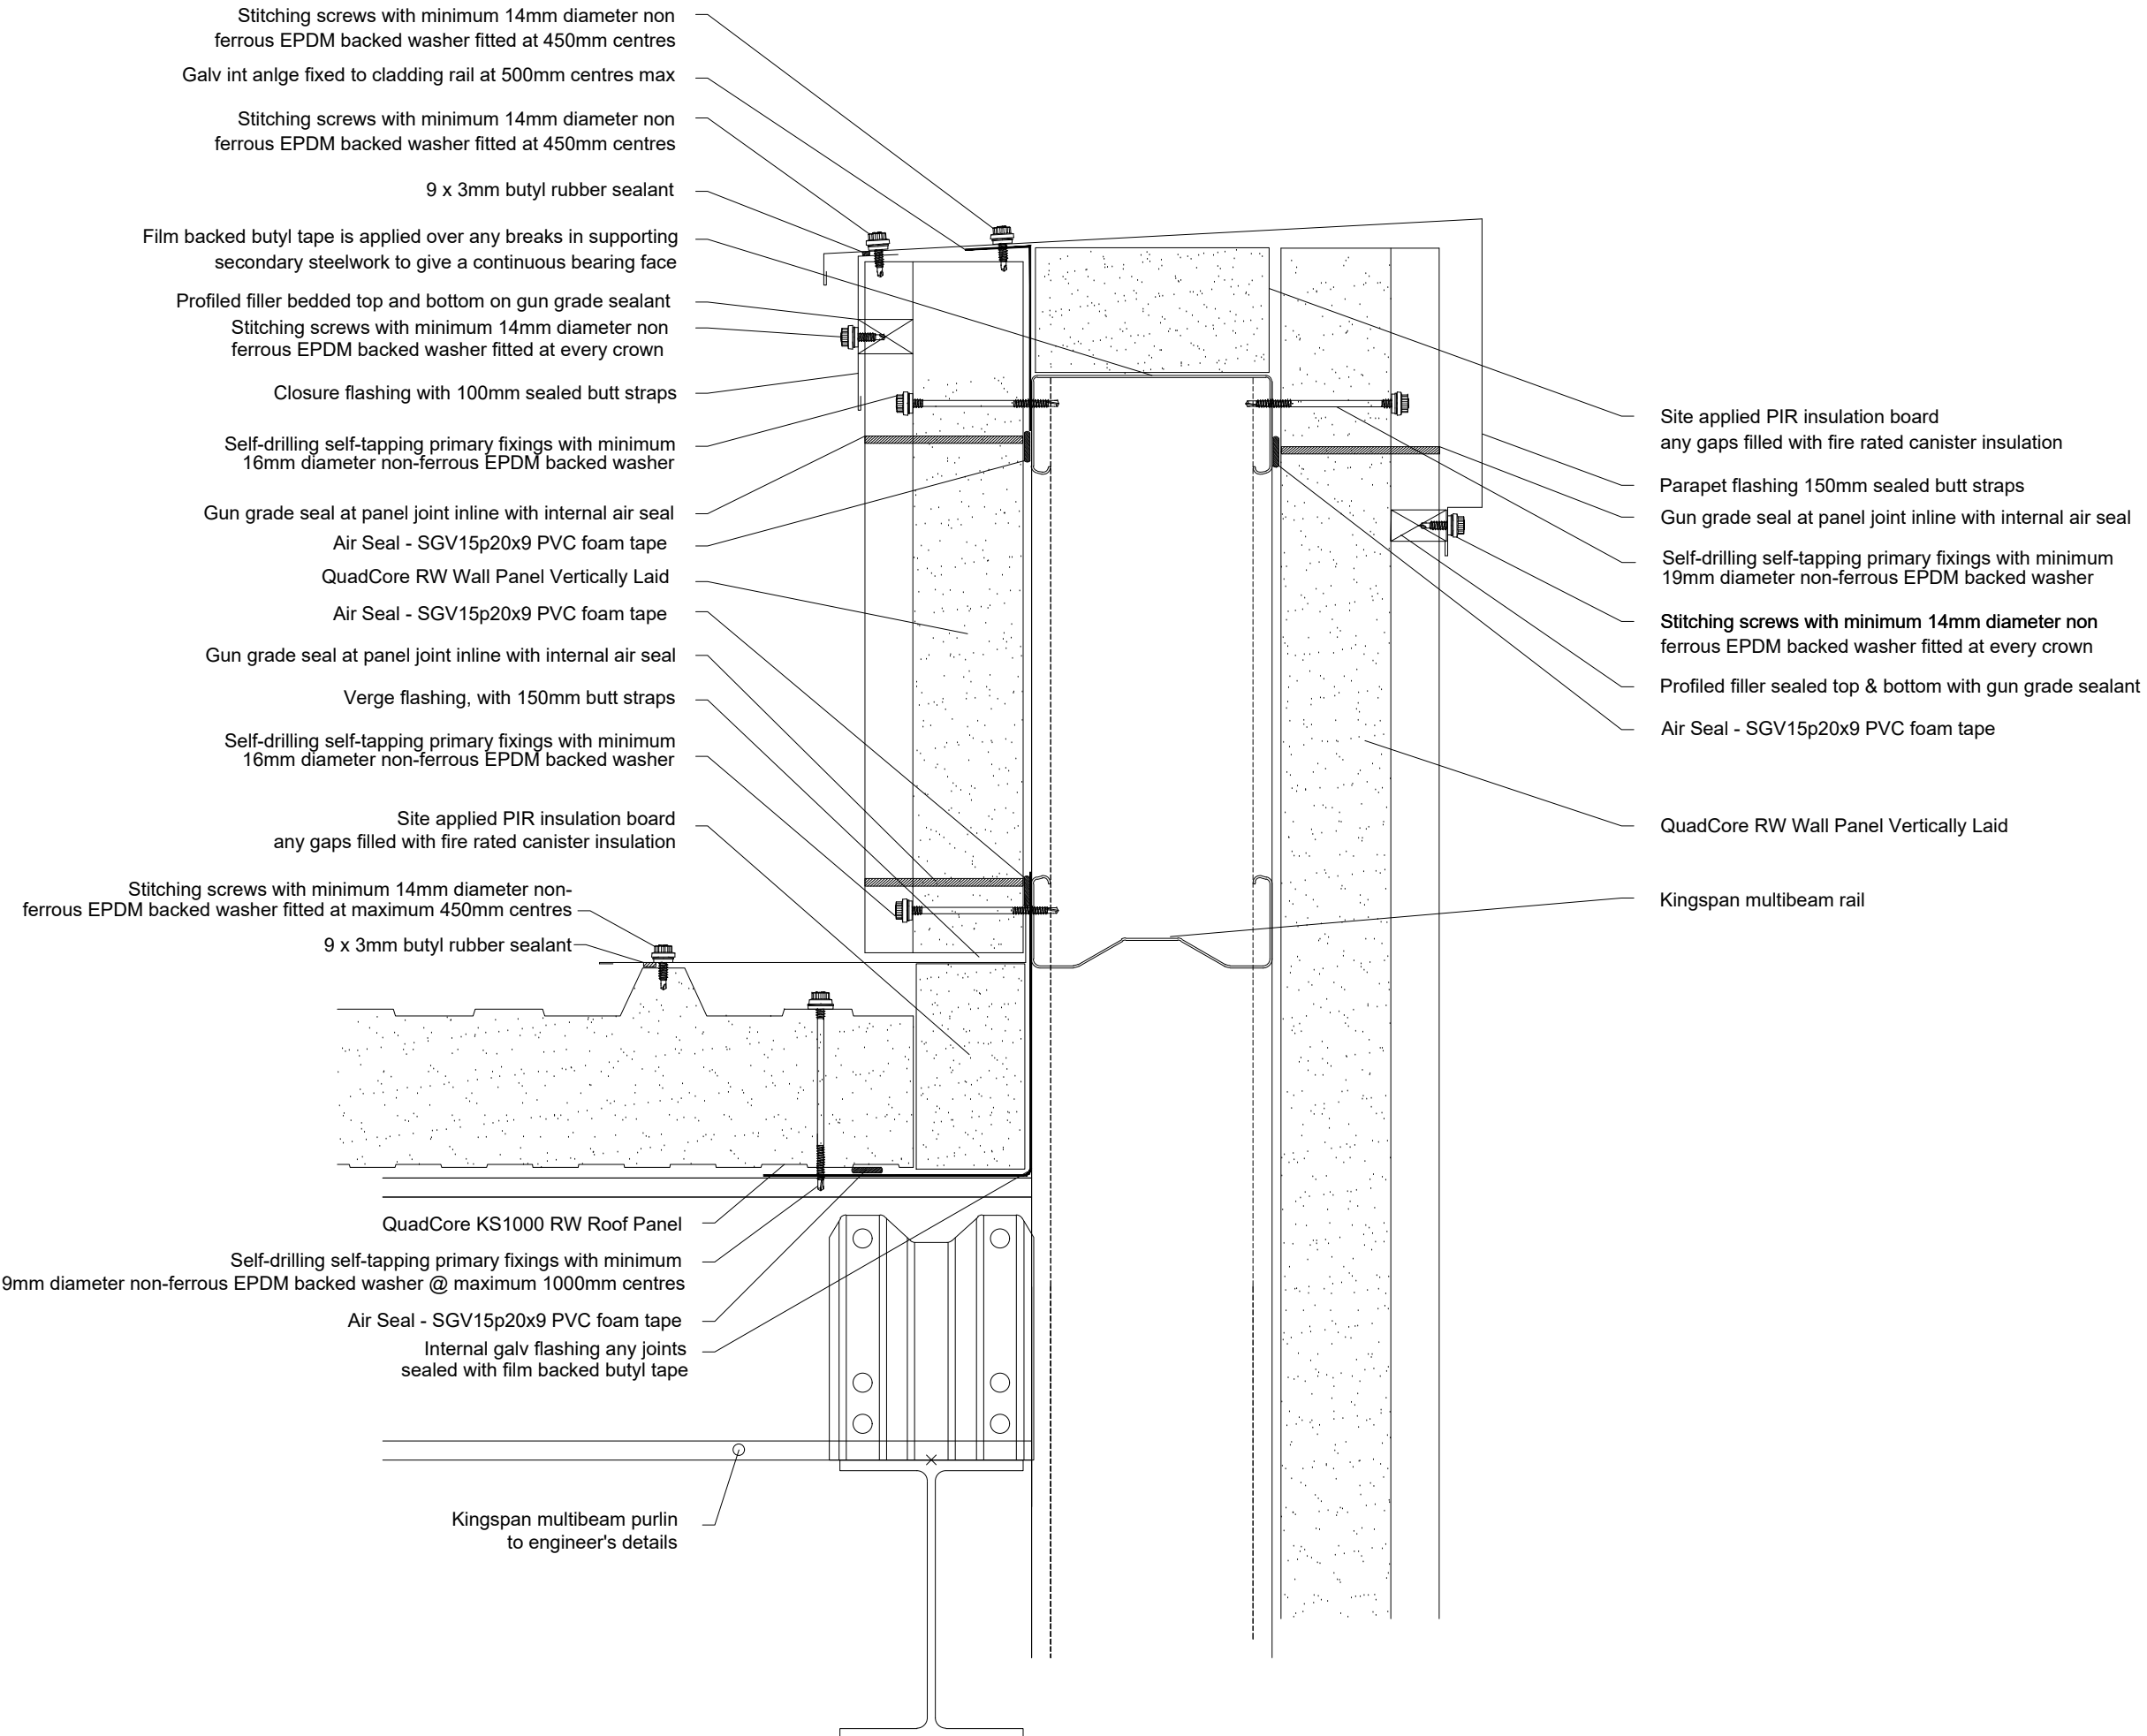

Notes:

A	Removal of LPCB / FM references	JP		07/07/23
Rev	Description	Dwn	Chk	Date



Insulated Roof & Wall Panels



Kingspan Limited
Greenfield Business Park No. 2, Greenfield,
Holywell, Flintshire, CH8 7GJ, UK
www.kingspanpanels.co.uk
t: 0800 587 0090

Carrickmacross Road,
Kingscourt, Co.Cavan, Ireland
www.kingspanpanels.ie
t: 00353 42 96 98529

Client

Project


Drawing

Quadcore KS1000 RW
Roof parapet verge end

Status

Drawn by JP	Checked by AV	Date 09/06/22
Drawing Number RWQC15		Revision A

This drawing is the property of Kingspan and may not be reproduced in any way without written consent from Kingspan.

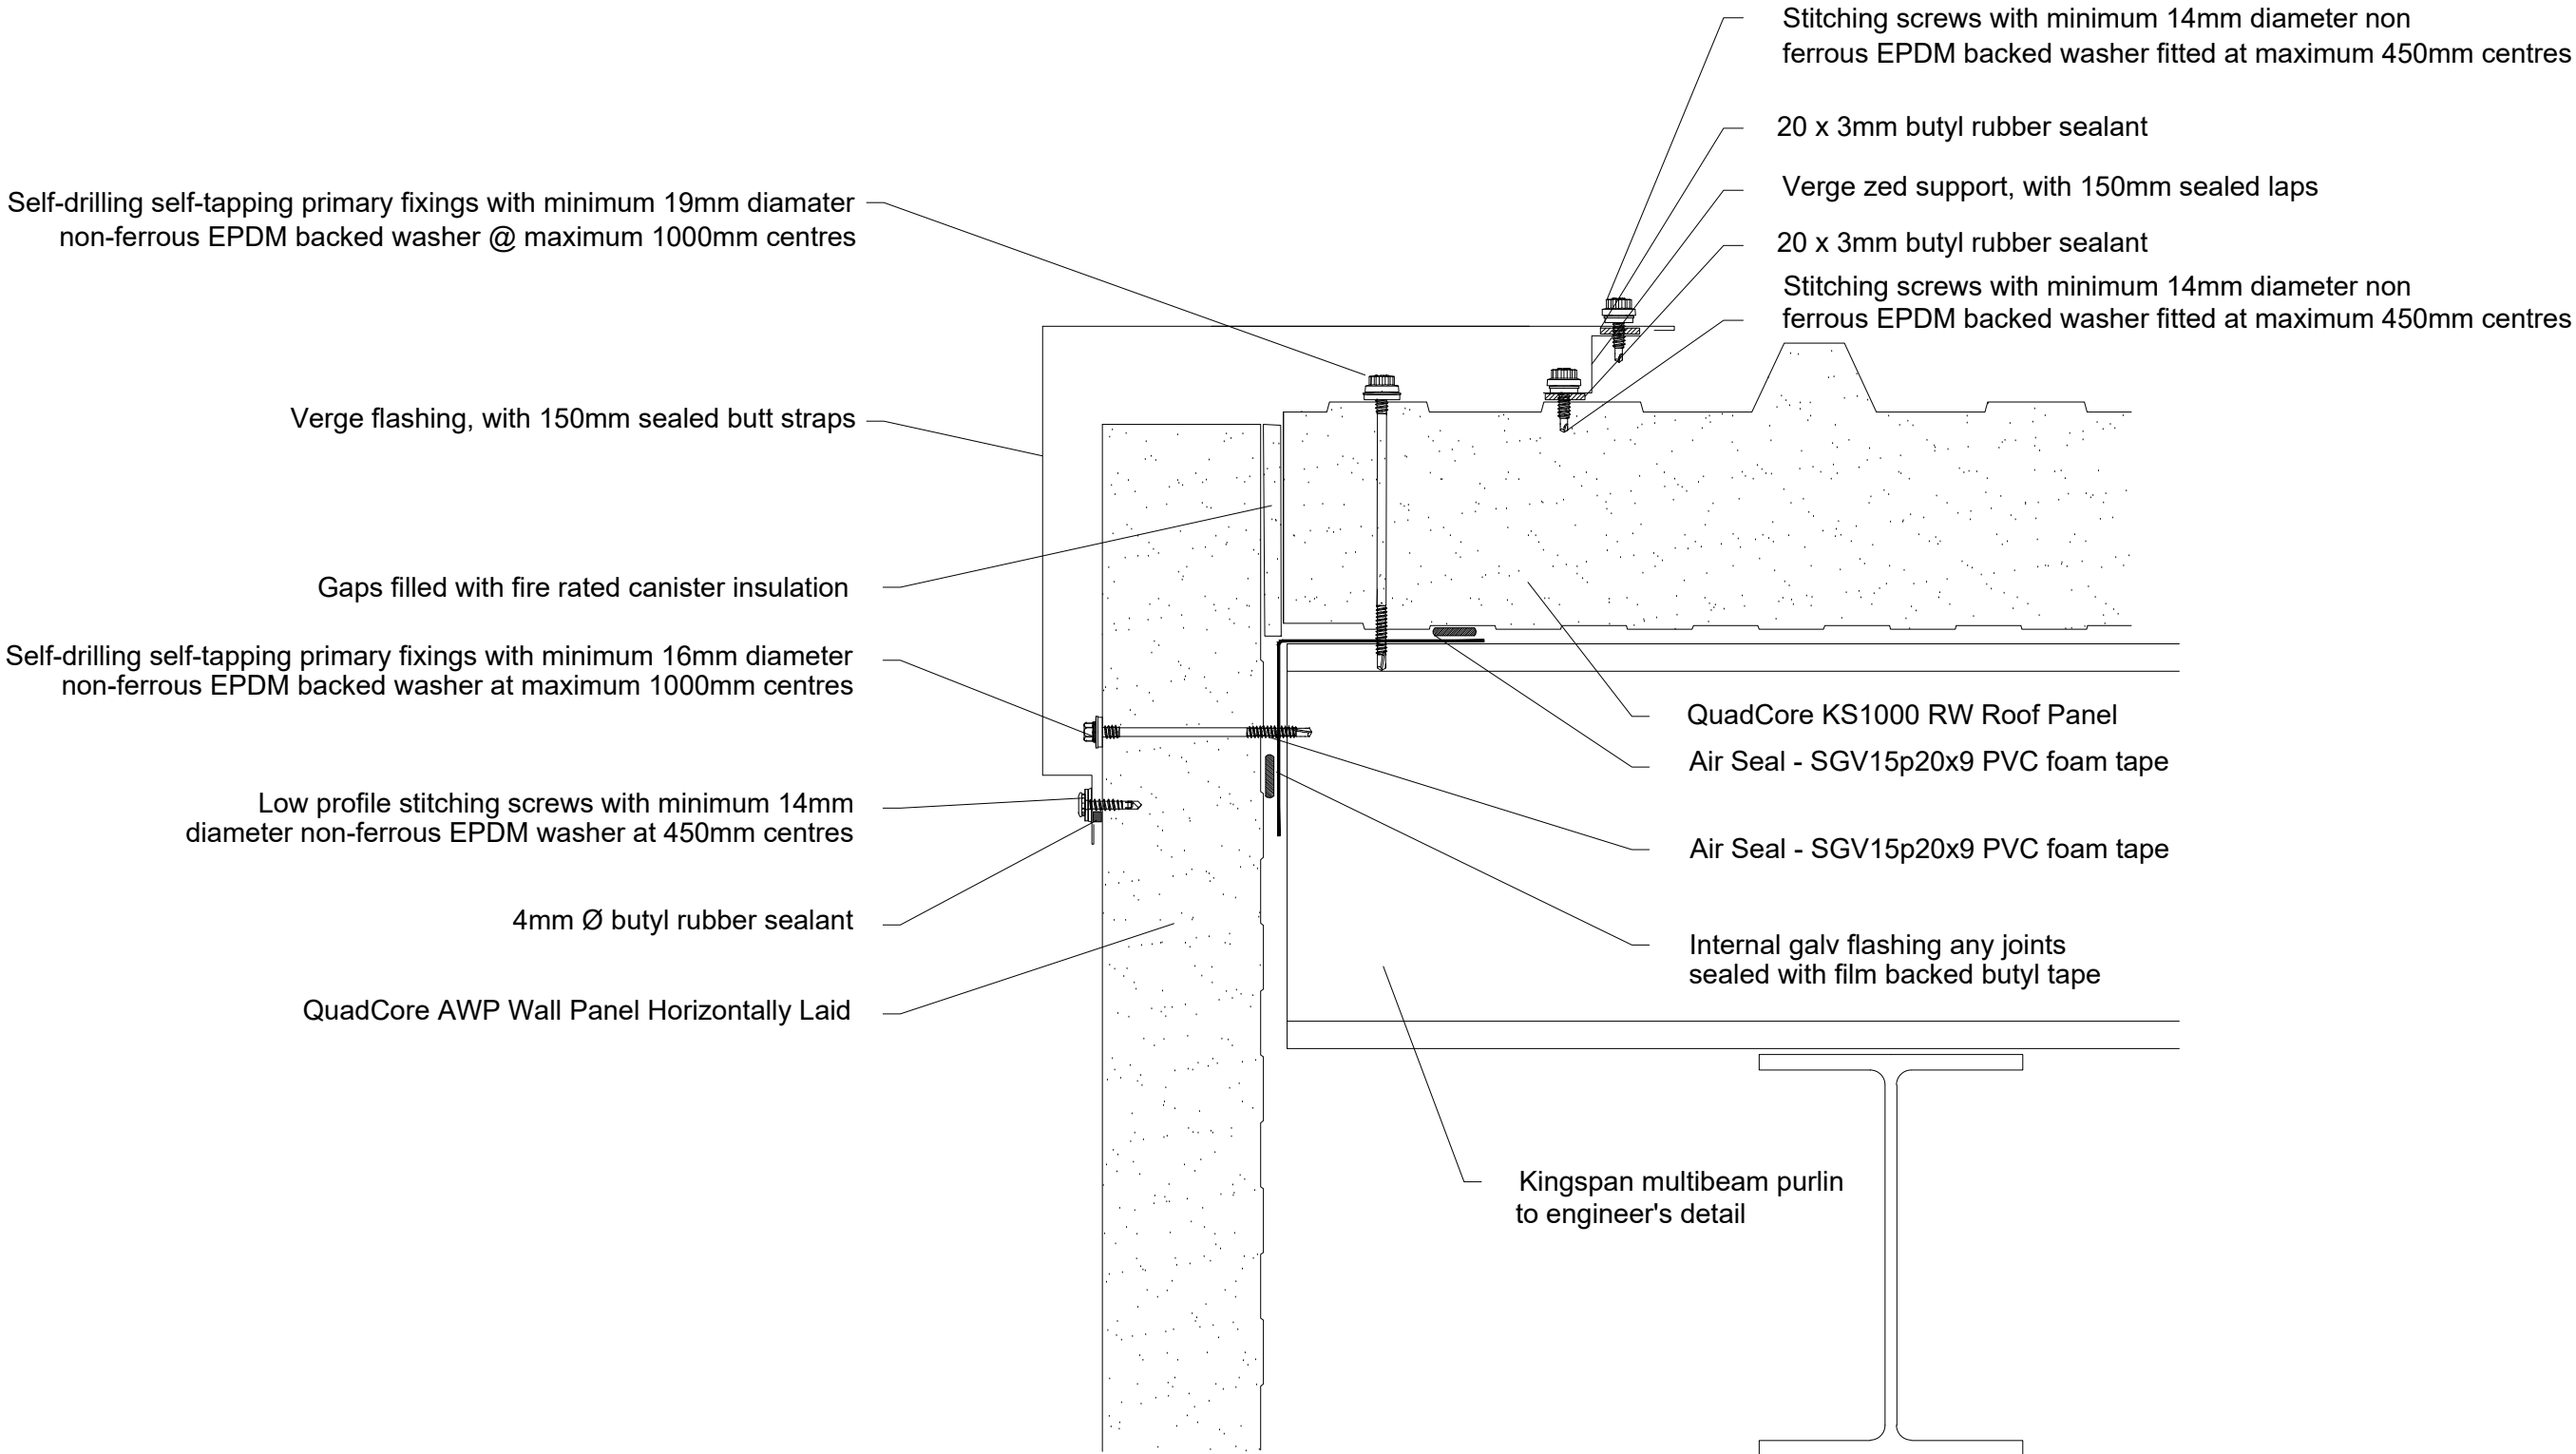

Notes:

B	Insulation board ref updated to include FM	JP		14/04/21
A	Air seal updated to foam tape	BM	JP	26/09/18
Rev	Description	Dwn	Chk	Date



Insulated Roof & Wall Panels



Kingspan Limited
Greenfield Business Park No. 2, Greenfield,
Holywell, Flintshire, CH8 7GJ, UK
www.kingspanpanels.co.uk
t: 0800 587 0090

Carrickmacross Road,
Kingscourt, Co.Cavan, Ireland
www.kingspanpanels.ie
t: 00353 42 96 98529

Client

Project

Drawing

Quadcore KS1000 RW
Roof verge start

Status

Drawn by	Checked by	Date
JP	AV	09/06/22
Drawing Number		Revision
RWQC16		0

This drawing is the property of Kingspan and may not be reproduced in any way without written consent from Kingspan.

Stitching screws with minimum 14mm diameter non ferrous EPDM backed washer fitted at maximum 450mm centres

20 x 3mm butyl rubber sealant

Self-drilling self-tapping primary fixings with minimum 19mm diameter non-ferrous EPDM backed washer @ maximum 1000mm centres

Gaps filled with fire rated canister insulation

Verge flashing, with 150mm sealed butt straps

Gaps filled with fire rated canister insulation

Self-drilling self-tapping primary fixings with minimum 16mm diameter non-ferrous EPDM backed washer at maximum 1000mm centres

Low profile stitching screws with minimum 14mm diameter non-ferrous EPDM Washer at 450mm Centres

4mm Ø butyl rubber sealant

QuadCore AWP Wall Panel Horizontally Laid

QuadCore KS1000 RW Roof Panel

Air Seal - SGV15p20x9 PVC foam tape

Internal galv flashing any joints sealed with film backed butyl tape

Air Seal - SGV15p20x9 PVC foam tape

Kingspan multibeam purlin to engineer's detail

Notes:

Rev	Description	Dwn	Chk	Date
-----	-------------	-----	-----	------



Insulated Roof & Wall Panels

Tech-exchange

Kingspan Limited
Greenfield Business Park No. 2, Greenfield,
Holywell, Flintshire, CH8 7GJ, UK
www.kingspanpanels.co.uk
t: 0800 587 0090

Carrickmacross Road,
Kingscourt, Co.Cavan, Ireland
www.kingspanpanels.ie
t: 00353 42 96 98529

Client

Project

Drawing


Quadcore KS1000 RW
Roof verge end

Status

Drawn by	Checked by	Date
JP	AV	09/06/22

Drawing Number	Revision
RWQC17	0

This drawing is the property of Kingspan and may not be reproduced in any way without written consent from Kingspan.

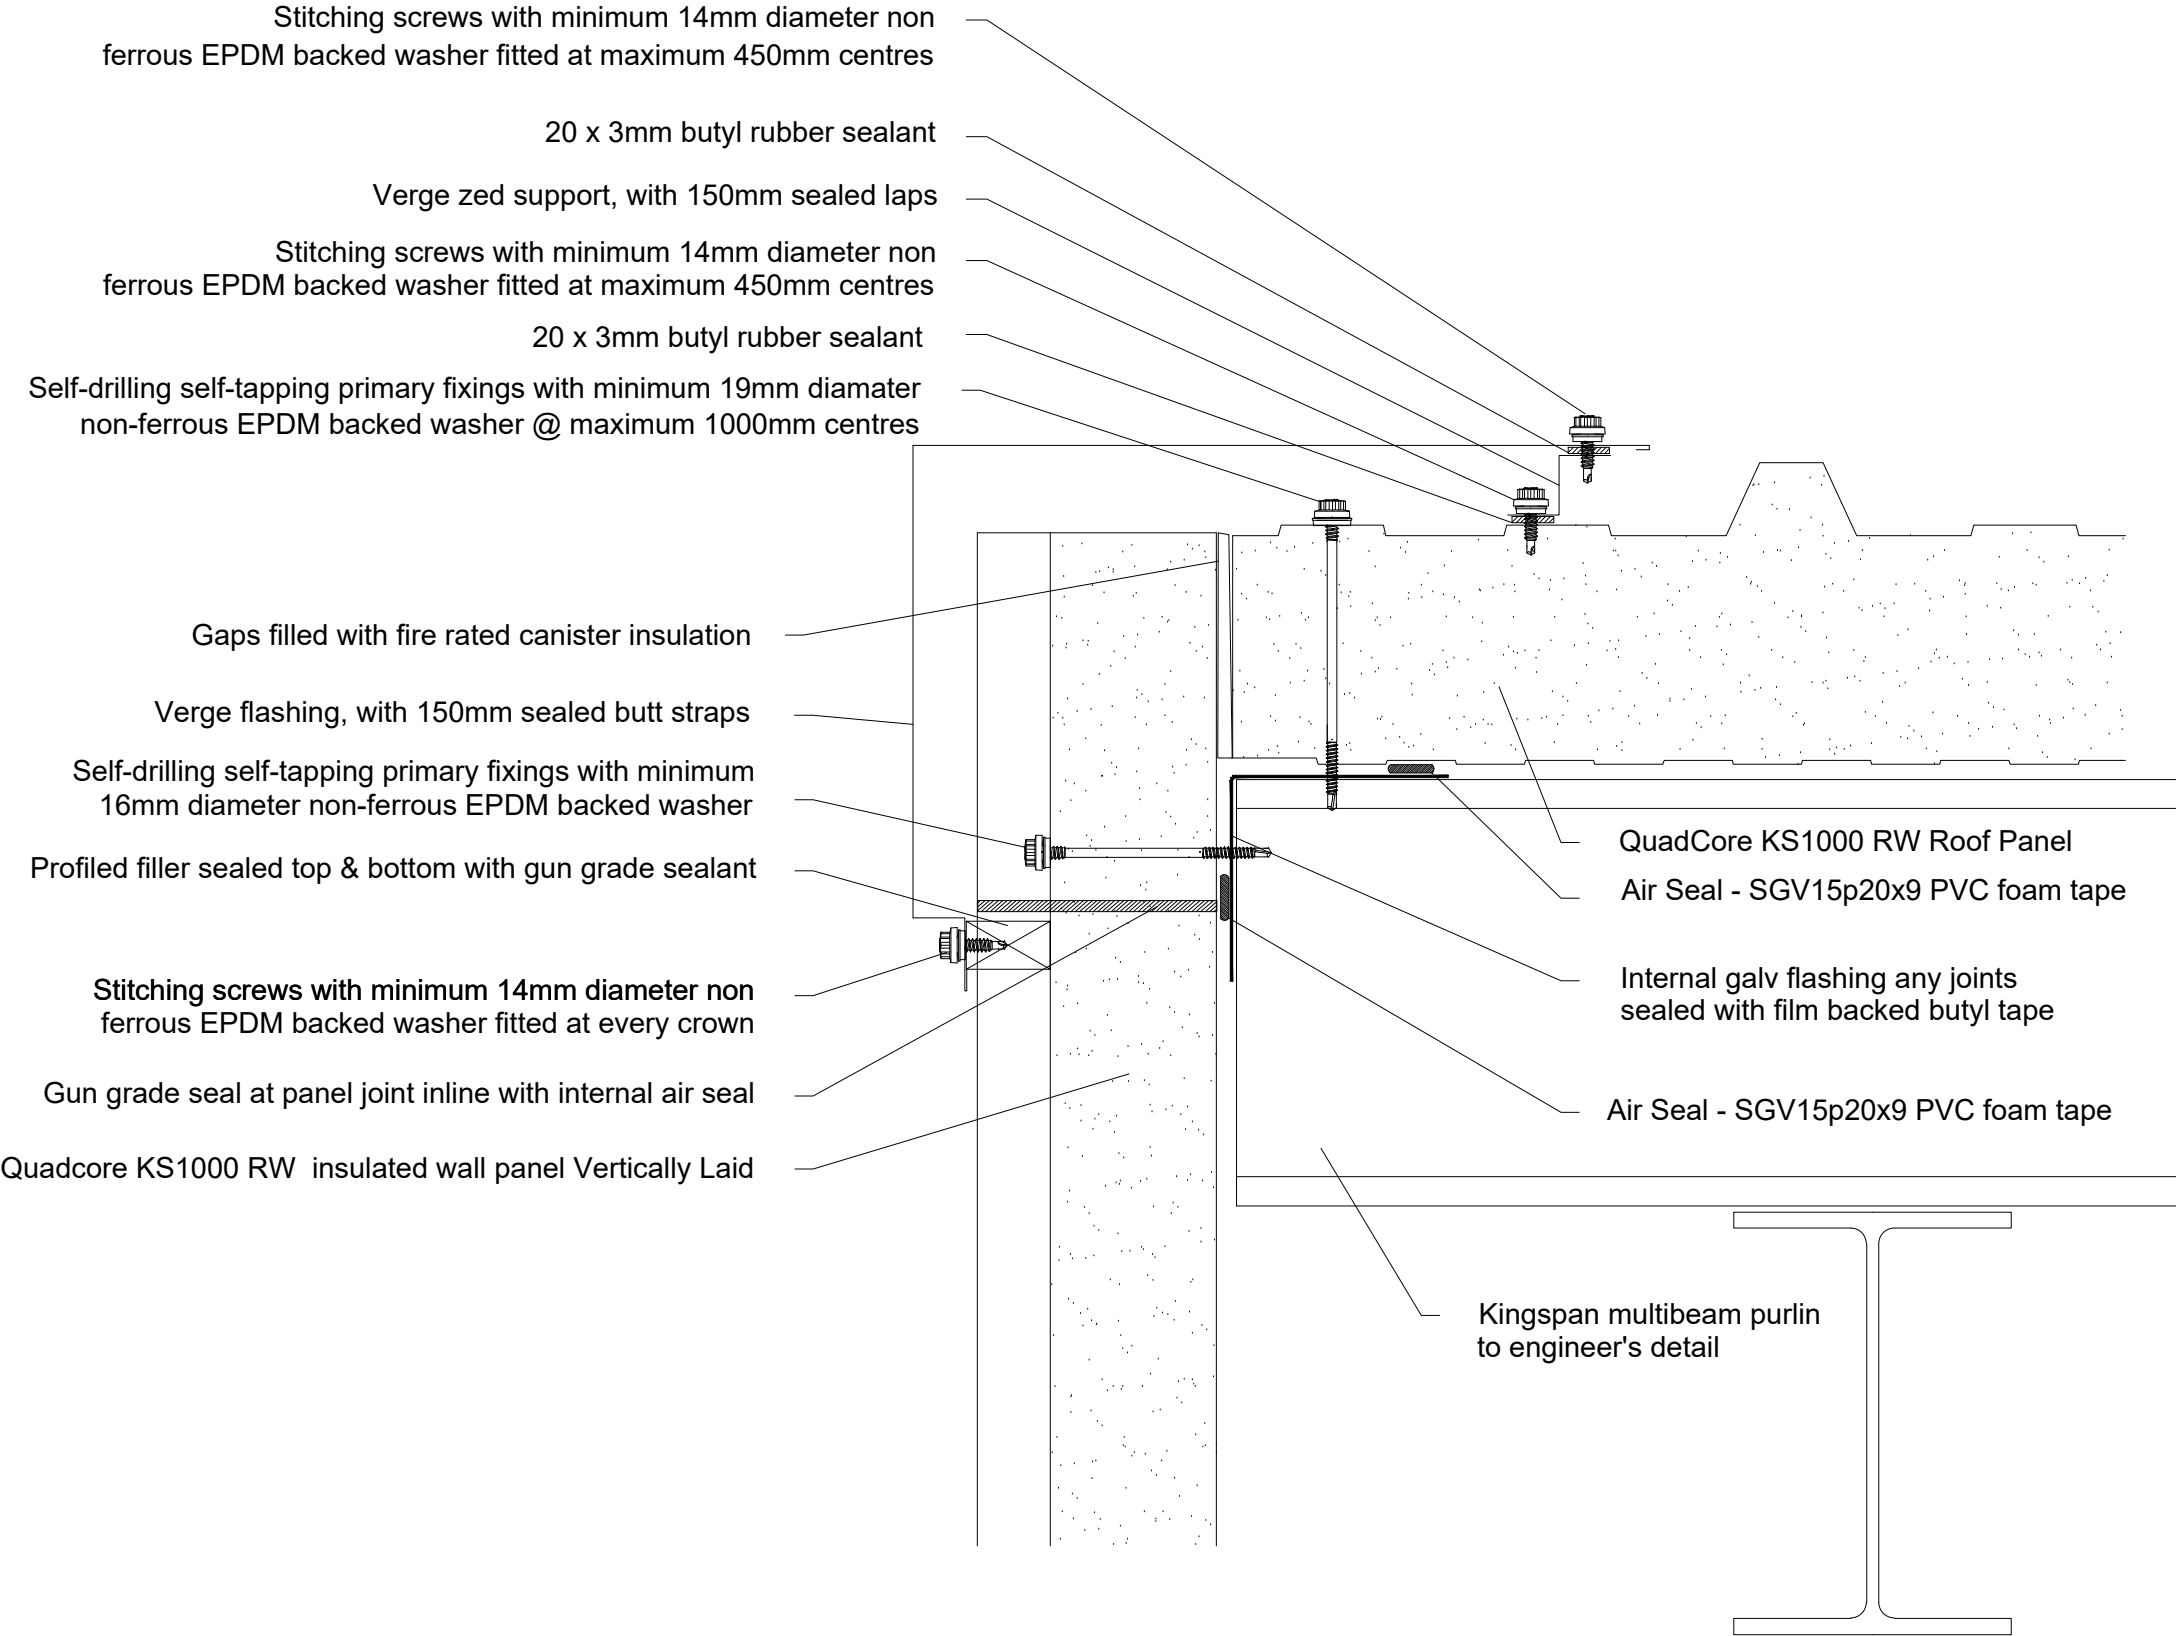

Notes:

B	Insulation board ref updated to include FM	JP		14/04/21
A	Air seal updated to foam tape	BM	JP	26/09/18
Rev	Description	Dwn	Chk	Date



Insulated Roof & Wall Panels



Kingspan Limited
Greenfield Business Park No. 2, Greenfield,
Holywell, Flintshire, CH8 7GJ, UK
www.kingspanpanels.co.uk
t: 0800 587 0090

Carrickmacross Road,
Kingscourt, Co.Cavan, Ireland
www.kingspanpanels.ie
t: 00353 42 96 98529

Client

Project


Drawing

Quadcore KS1000 RW
Roof verge start

Status

Drawn by	Checked by	Date
JP	AV	09/06/22
Drawing Number	Revision	
RWQC18	0	

This drawing is the property of Kingspan and may not be reproduced in any way without written consent from Kingspan.

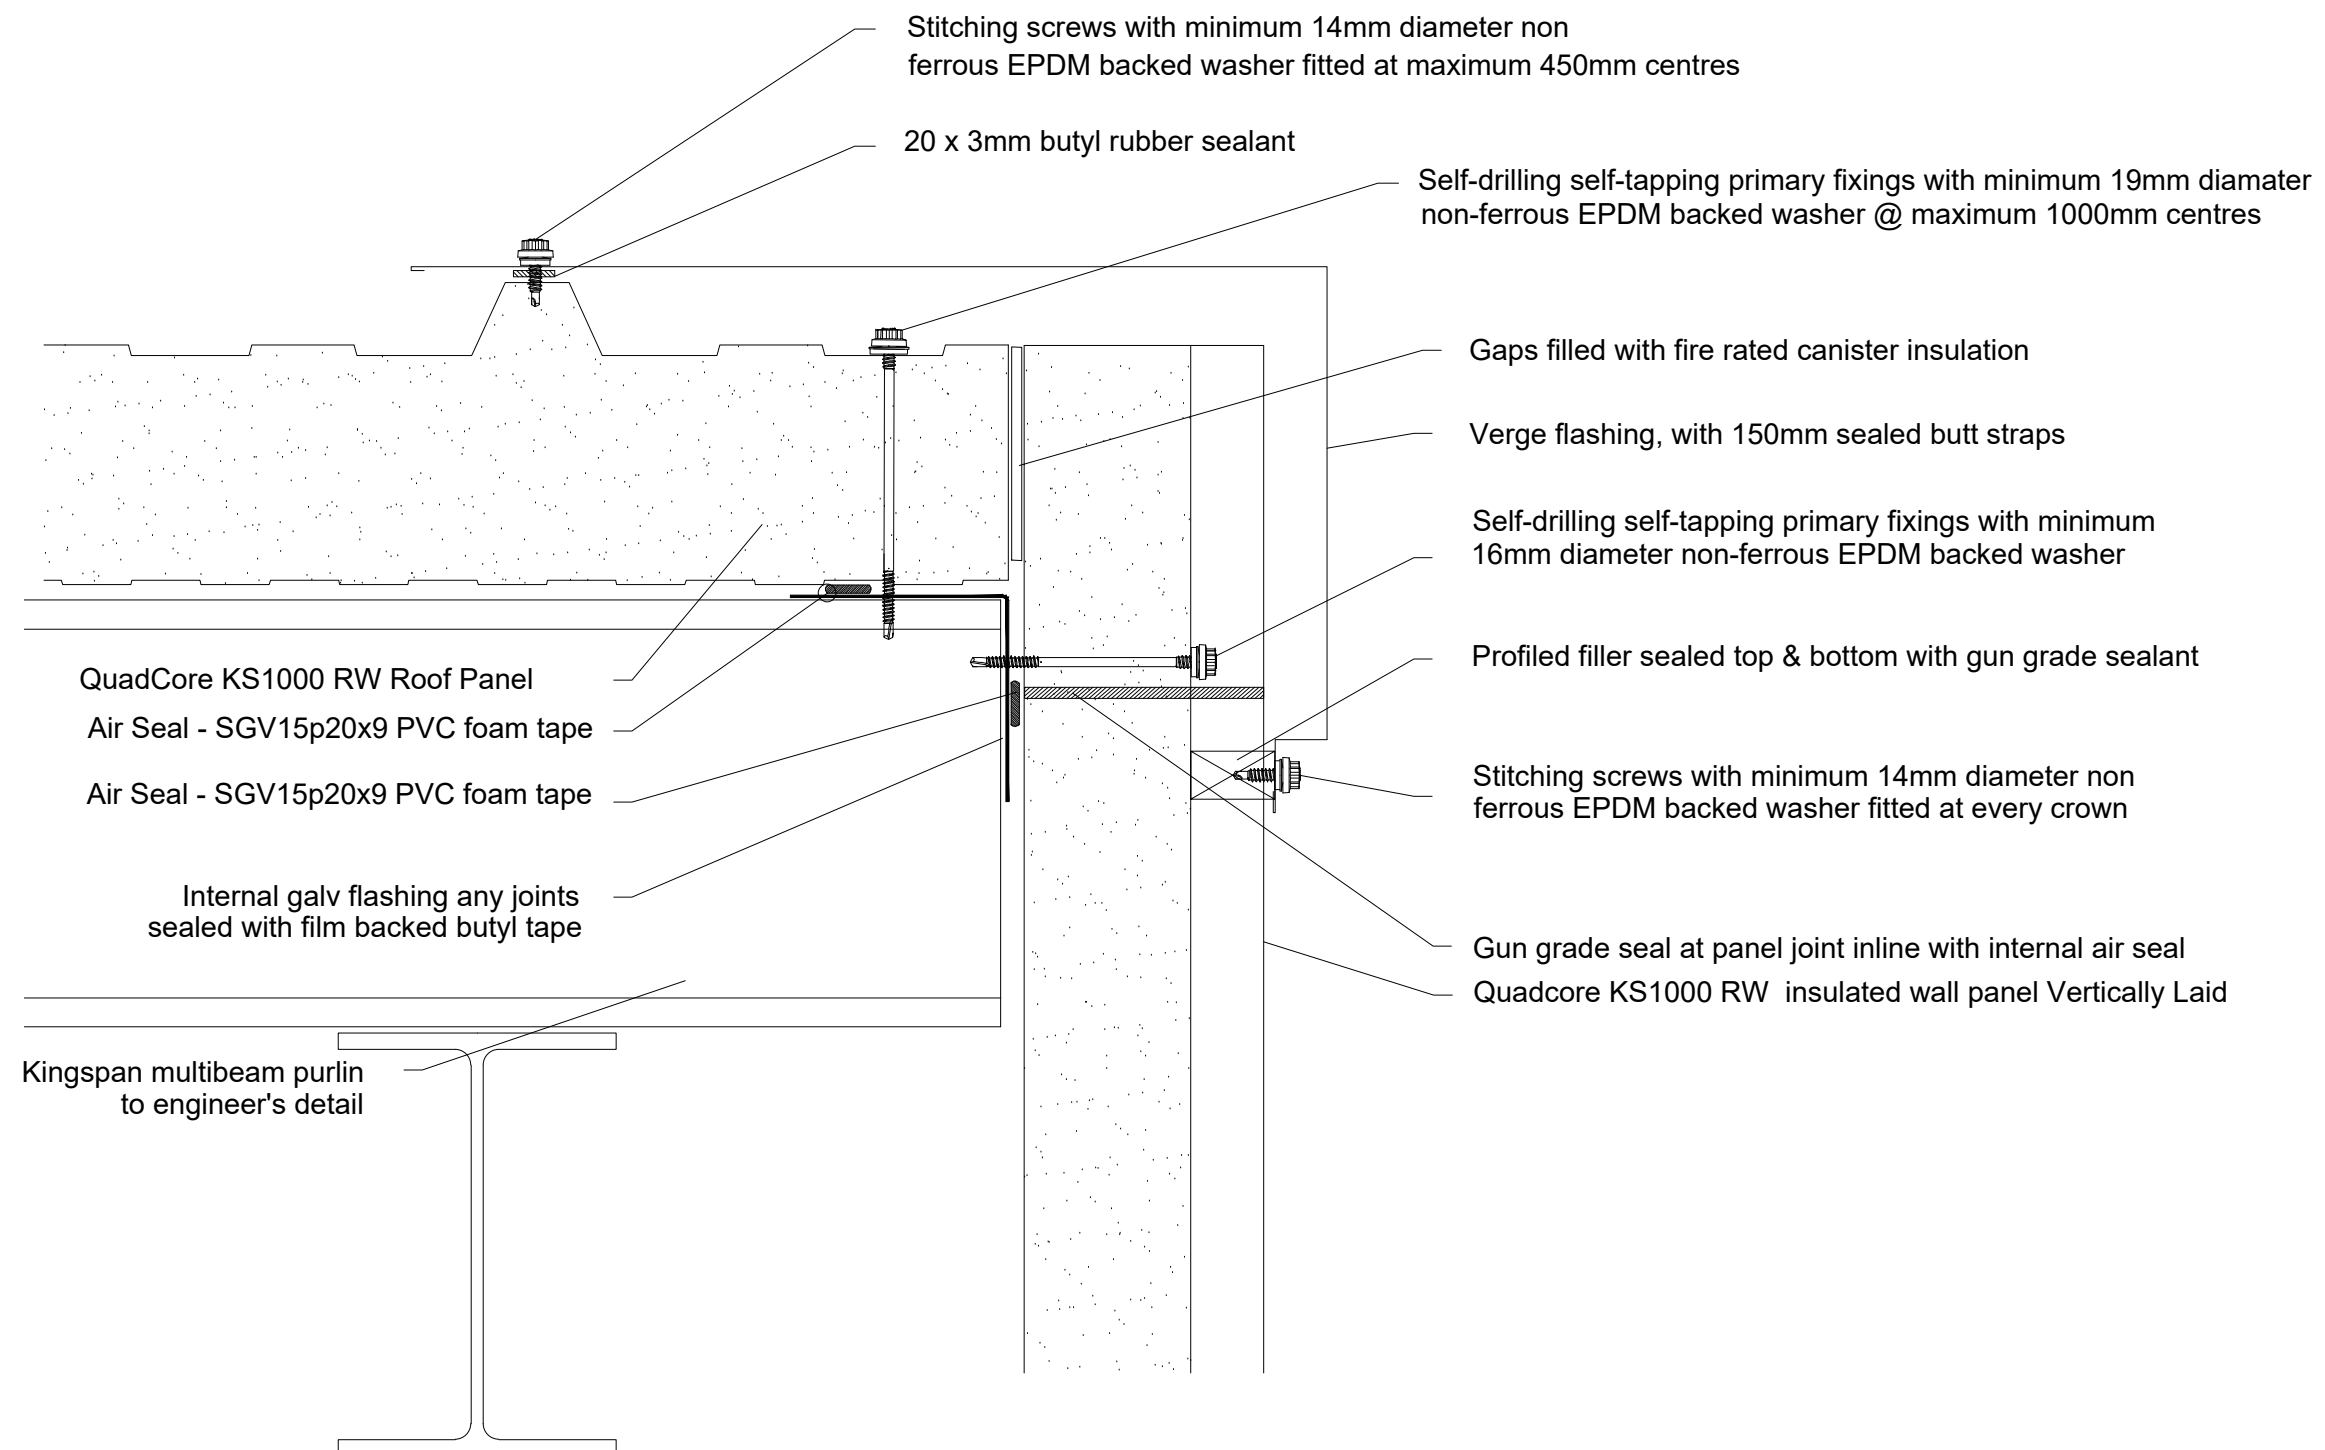

Notes:

Rev	Description	Dwn	Chk	Date



Insulated Roof & Wall Panels



Kingspan Limited
Greenfield Business Park No. 2, Greenfield,
Holywell, Flintshire, CH8 7GJ, UK
www.kingspanpanels.co.uk
t: 0800 587 0090

Carrickmacross Road,
Kingscourt, Co.Cavan, Ireland
www.kingspanpanels.ie
t: 00353 42 96 98529

Client

Project


Drawing

**Quadcore KS1000 RW
Roof verge end**

Status

Drawn by JP	Checked by AV	Date 09/06/22
Drawing Number RWQC19		Revision 0

*This drawing is the property of Kingspan and
may not be reproduced in any way without
written consent from Kingspan.*

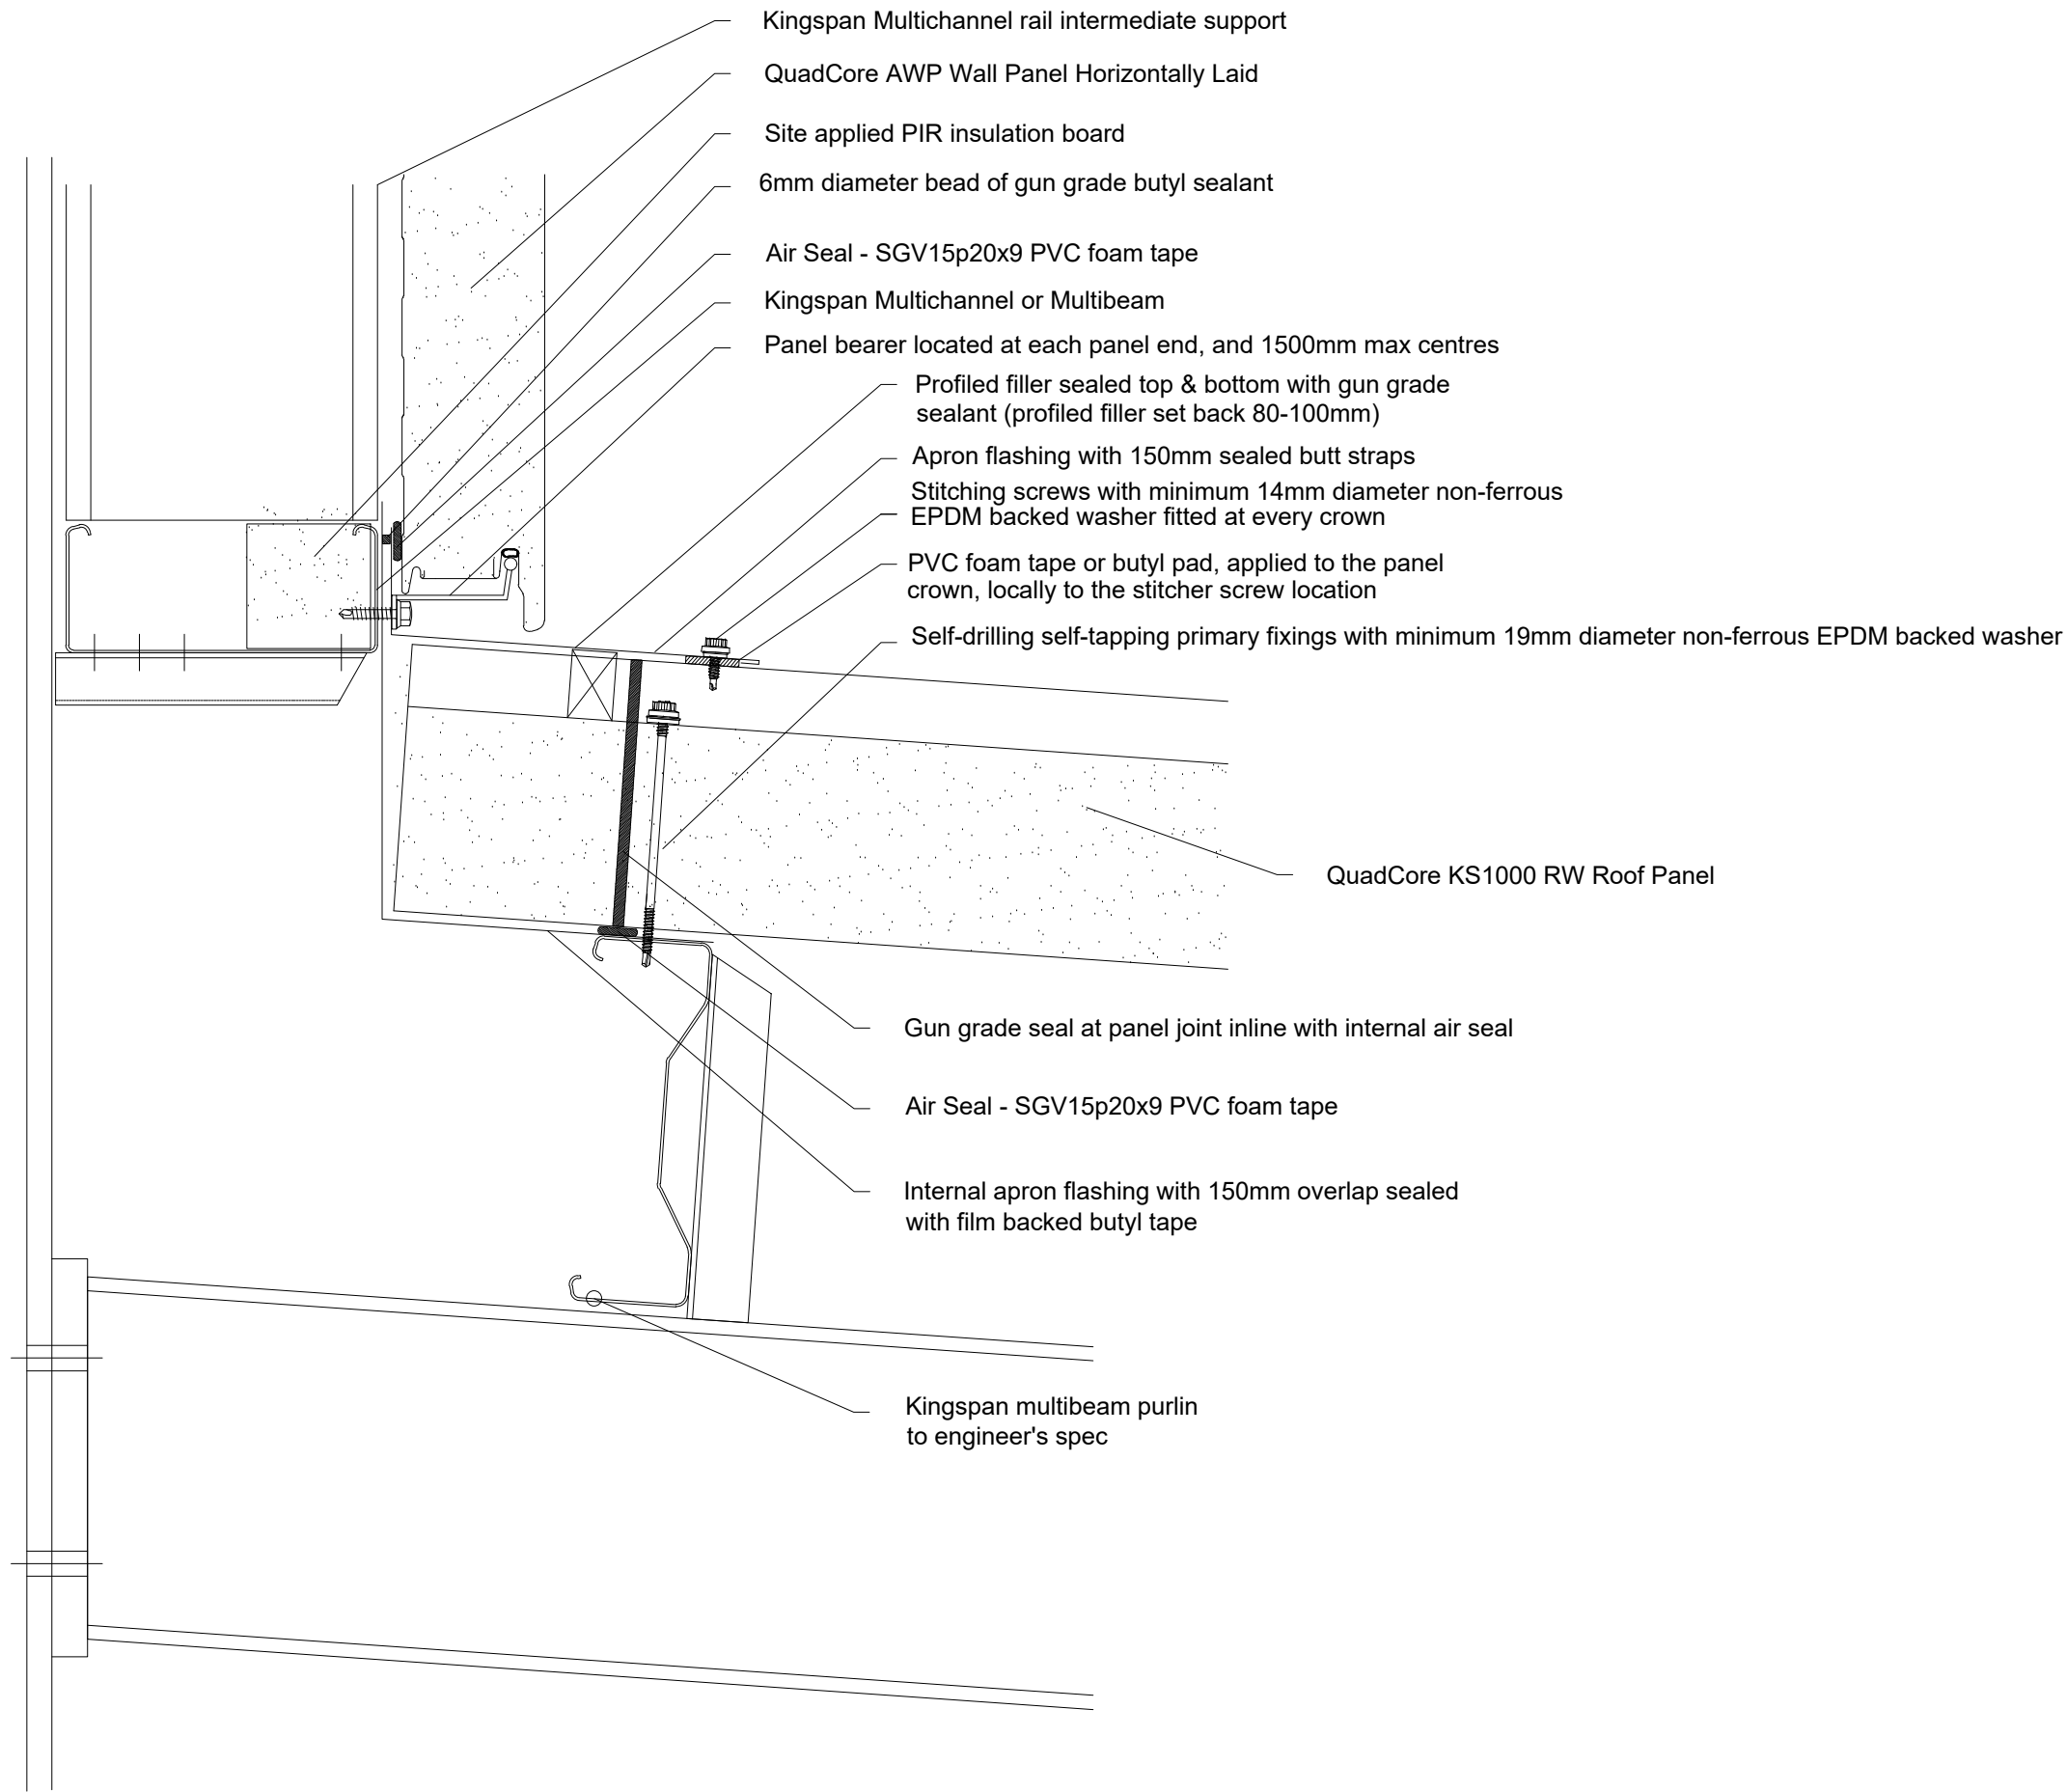

Notes:

A	Removal of LPCB / FM references	JP	07/07/23	
Rev	Description	Dwn	Chk	Date



Insulated Roof
& Wall Panels



Kingspan Limited
Greenfield Business Park No. 2, Greenfield,
Holywell, Flintshire, CH8 7GJ, UK
www.kingspanpanels.co.uk
t: 0800 587 0090

Carrickmacross Road,
Kingscourt, Co.Cavan, Ireland
www.kingspanpanels.ie
t: 00353 42 96 98529

Client

Project


Drawing

Quadcore KS1000 RW
Roof lean to roof

Status

Drawn by JP	Checked by AV	Date 09/06/22
Drawing Number RWQC20		Revision A

This drawing is the property of Kingspan and
may not be reproduced in any way without
written consent from Kingspan.

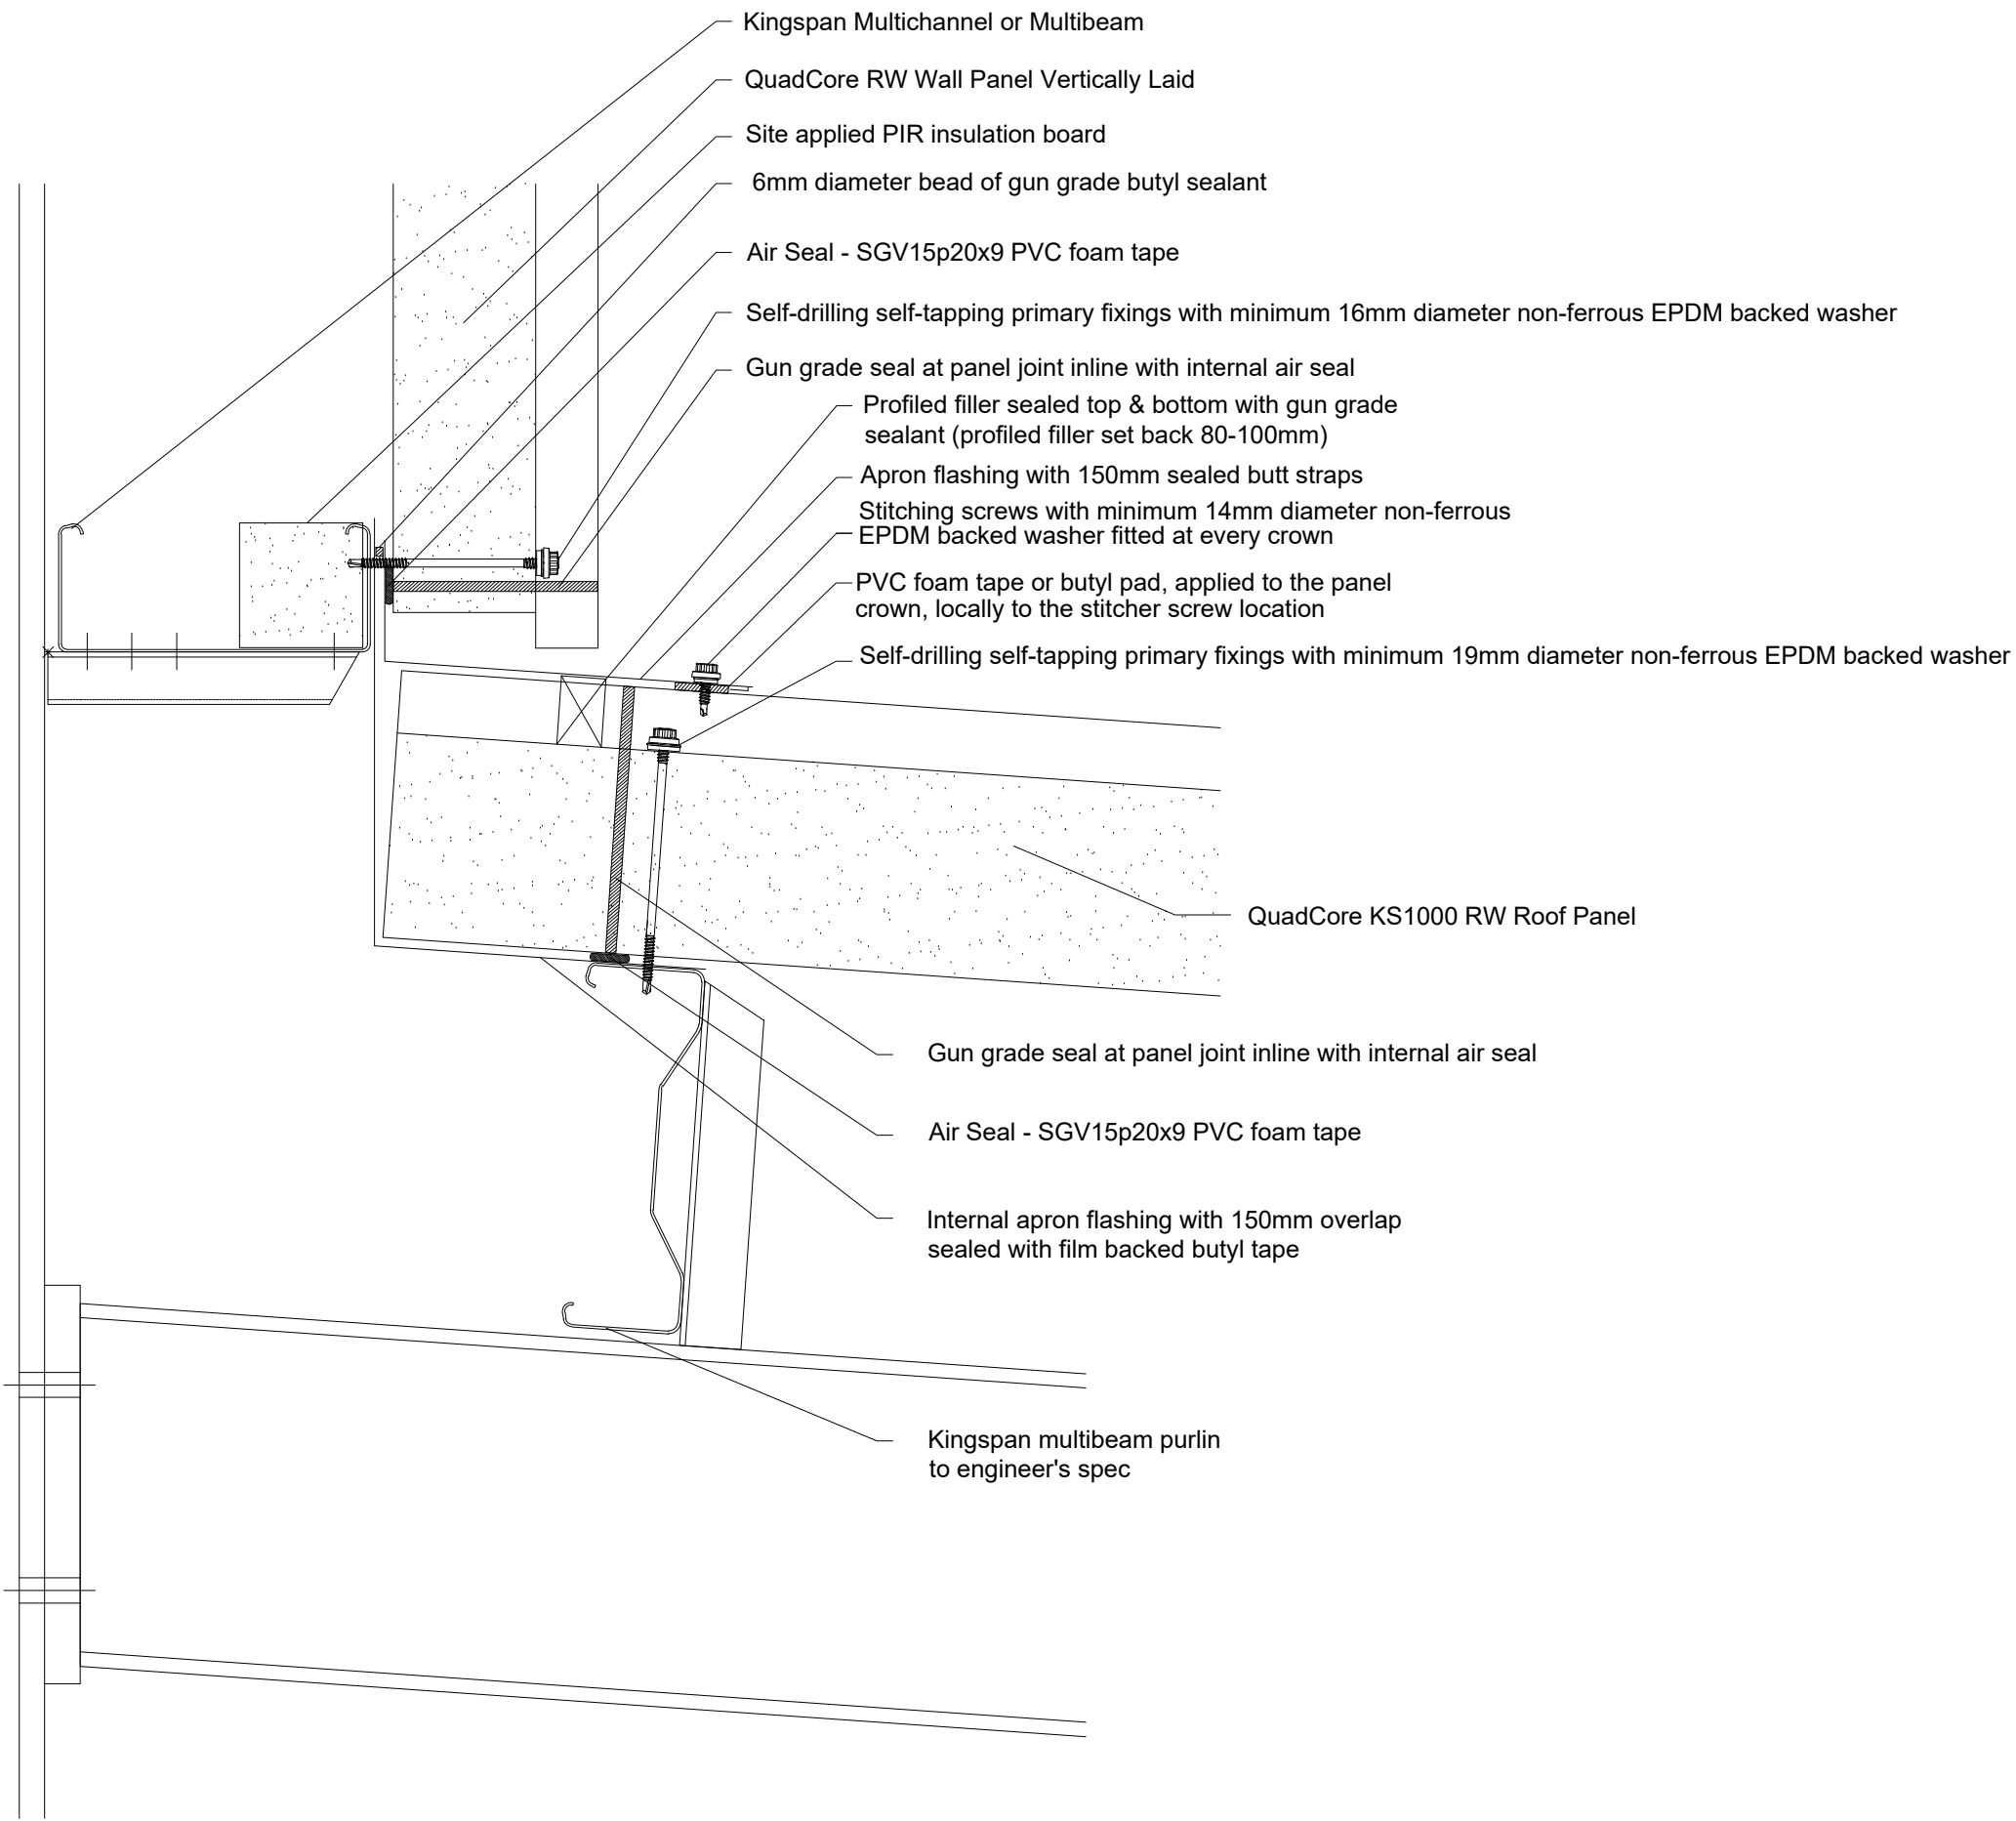

Notes:

A	Removal of LPCB / FM references	JP		07/07/23
Rev	Description	Dwn	Chk	Date



Insulated Roof & Wall Panels

Tech-exchange

Kingspan Limited
Greenfield Business Park No. 2, Greenfield,
Holywell, Flintshire, CH8 7GJ, UK
www.kingspanpanels.co.uk
t: 0800 587 0090

Carrickmacross Road,
Kingscourt, Co.Cavan, Ireland
www.kingspanpanels.ie
t: 00353 42 96 98529

Client


Project

Drawing
**Quadcore KS1000 RW
Roof lean to roof**

Status

Drawn by JP	Checked by AV	Date 09/06/22
Drawing Number RWQC21	Revision A	

This drawing is the property of Kingspan and may not be reproduced in any way without written consent from Kingspan.

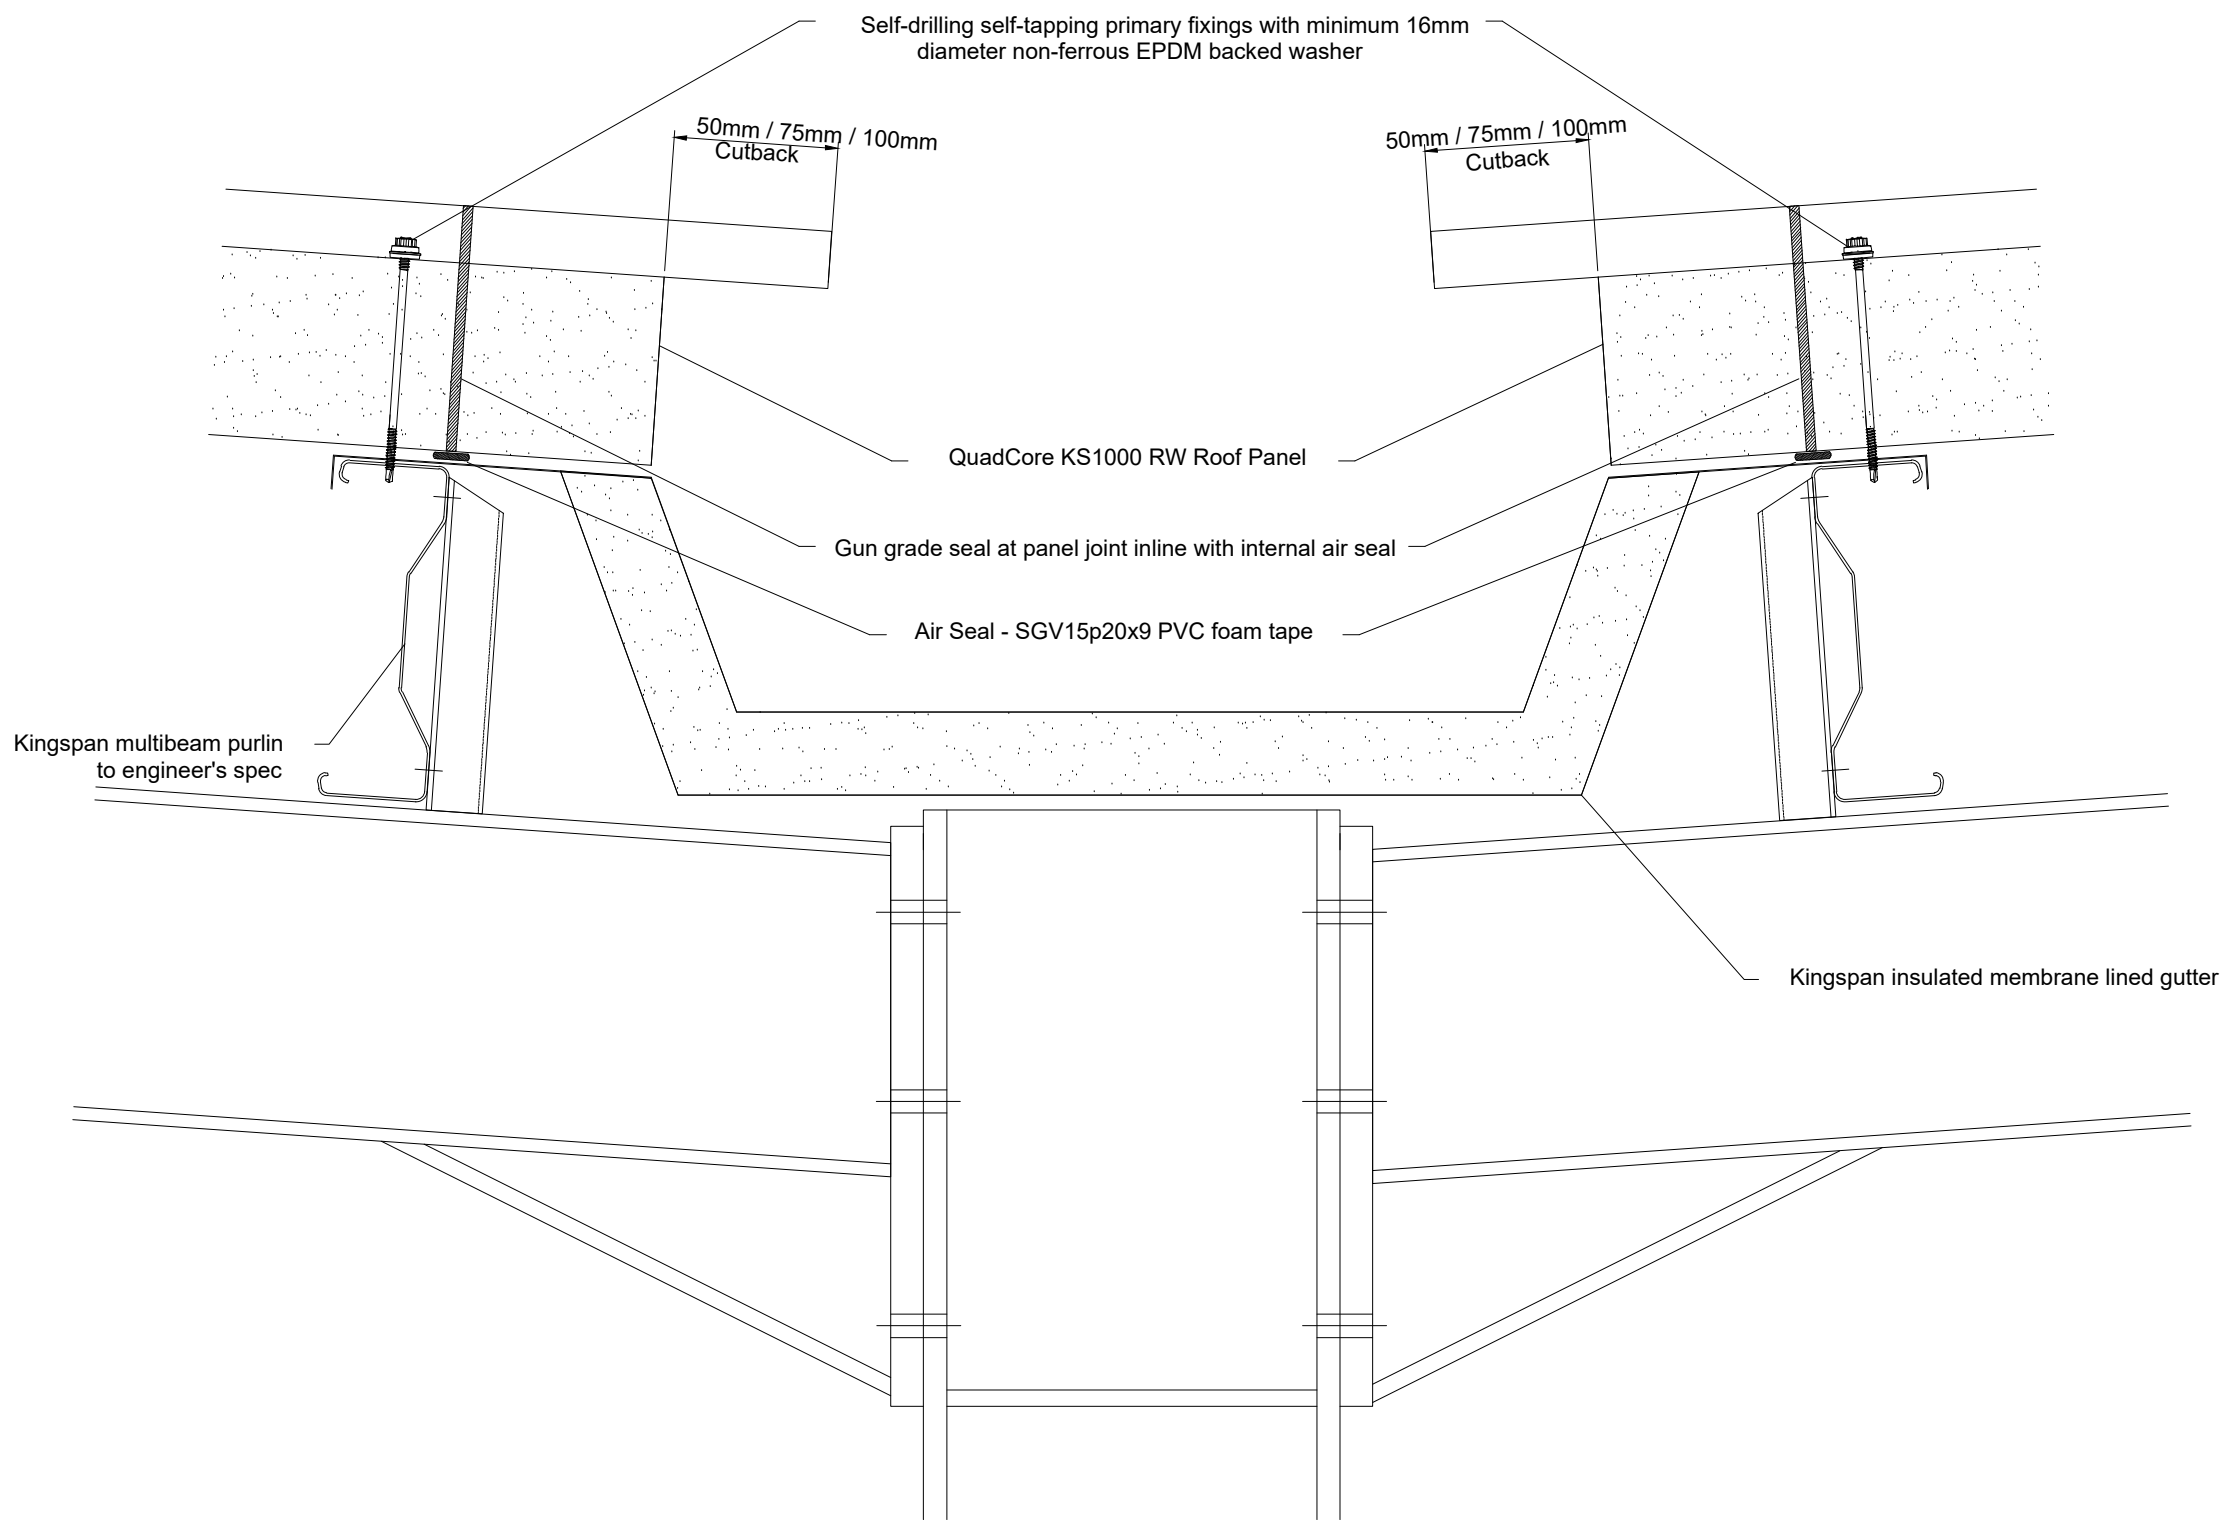

Notes:

Rev	Description	Dwn	Chk	Date



Insulated Roof
& Wall Panels



Kingspan Limited
Greenfield Business Park No. 2, Greenfield,
Holywell, Flintshire, CH8 7GJ, UK
www.kingspanpanels.co.uk
t: 0800 587 0090

Carrickmacross Road,
Kingscourt, Co.Cavan, Ireland
www.kingspanpanels.ie
t: 00353 42 96 98529

Client

Project


Drawing
**Quadcore KS1000 RW
Roof valley gutter**

Status

Drawn by JP	Checked by AV	Date 09/06/22
----------------	------------------	------------------

Drawing Number RWQC22	Revision 0
--------------------------	---------------

*This drawing is the property of Kingspan and
may not be reproduced in any way without
written consent from Kingspan.*

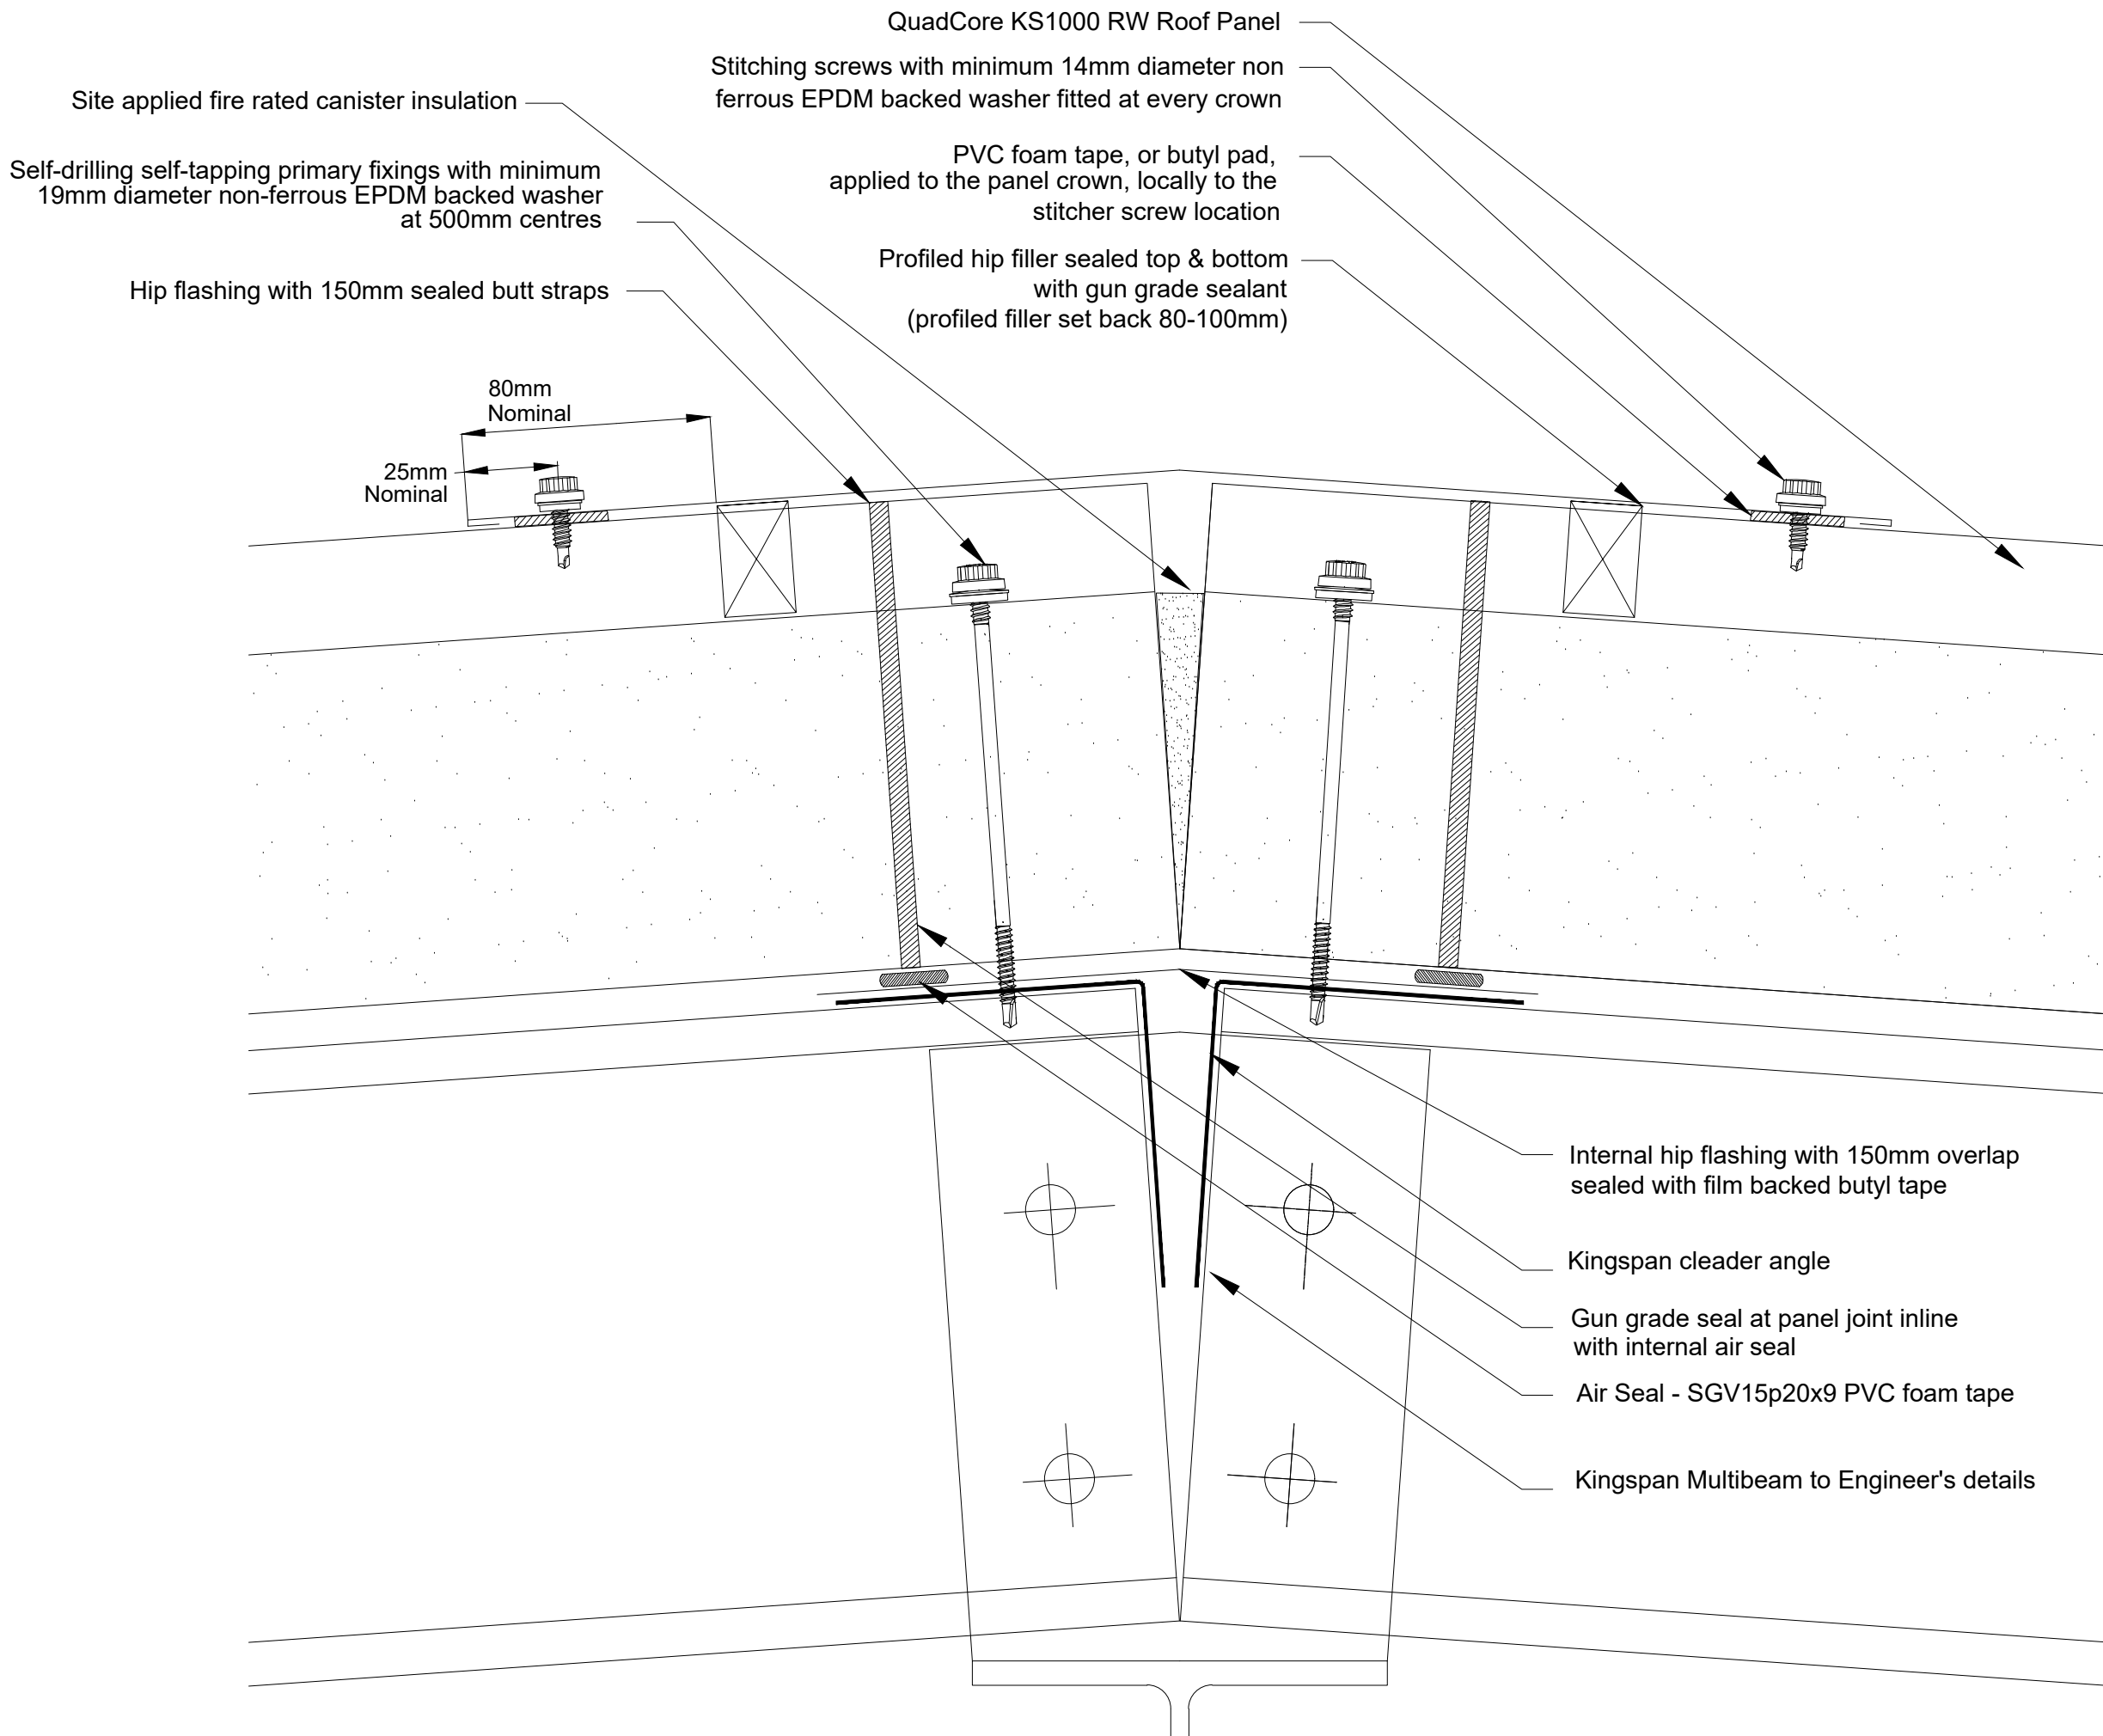

Notes:

Rev	Description	Dwn	Chk	Date
-----	-------------	-----	-----	------



Insulated Roof
& Wall Panels



Kingspan Limited
Greenfield Business Park No. 2, Greenfield,
Holywell, Flintshire, CH8 7GJ, UK
www.kingspanpanels.co.uk
t: 0800 587 0090

Carrickmacross Road,
Kingscourt, Co.Cavan, Ireland
www.kingspanpanels.ie
t: 00353 42 96 98529

Client


Project

Drawing
**Quadcore KS1000 RW
Roof Hip <450mm**

Status

Drawn by JP	Checked by AV	Date 09/06/22
Drawing Number RWQC23	Revision 0	

This drawing is the property of Kingspan and may not be reproduced in any way without written consent from Kingspan.

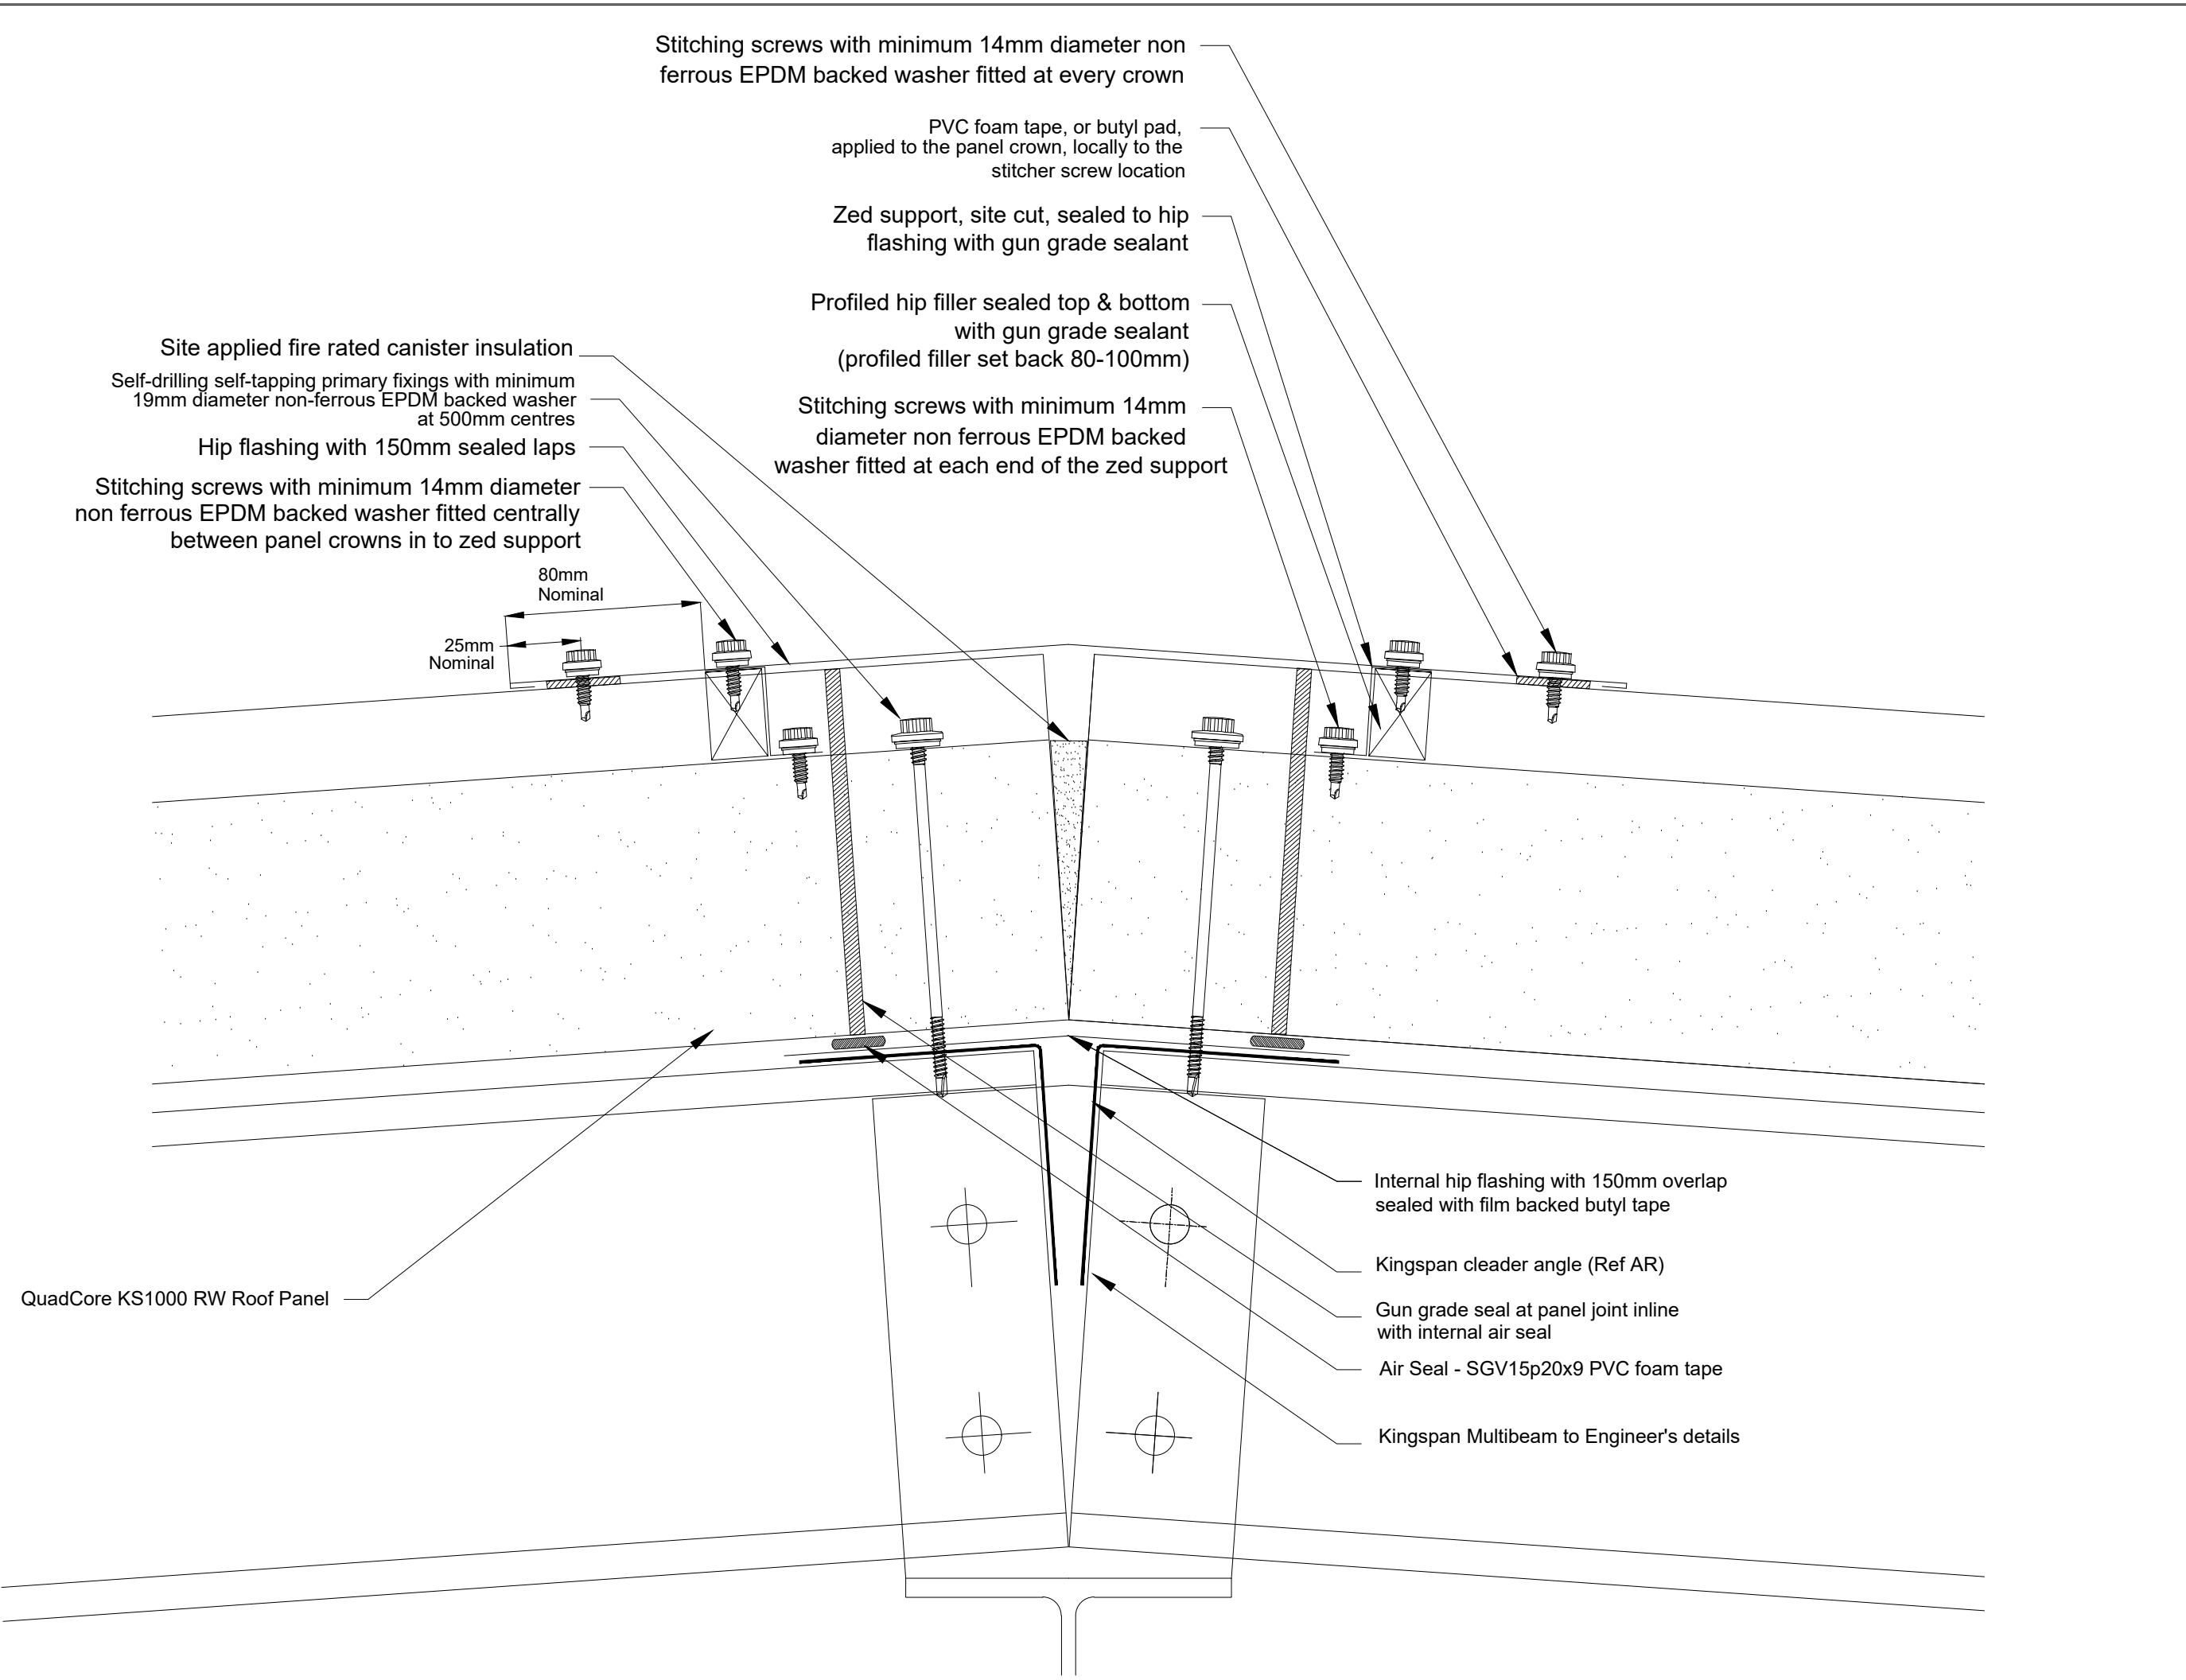

Notes:

B	Air seal updated to foam tape	BM	JP	26/09/18
A	Revision to stitcher screw locations at the hip	JP	OM	05/03/18
Rev	Description	Dwn	Chk	Date



Insulated Roof & Wall Panels

Tech-exchange

Kingspan Limited
Greenfield Business Park No. 2, Greenfield,
Holywell, Flintshire, CH8 7GJ, UK
www.kingspanpanels.co.uk
t: 0800 587 0090

Carrickmacross Road,
Kingscourt, Co.Cavan, Ireland
www.kingspanpanels.ie
t: 00353 42 96 98529

Client

Project


Drawing

Quadcore KS1000 RW
Roof Hip > 450mm

Status

Drawn by	Checked by	Date
JP	AV	09/06/22
Drawing Number	Revision	
RWQC24	0	

This drawing is the property of Kingspan and may not be reproduced in any way without written consent from Kingspan.

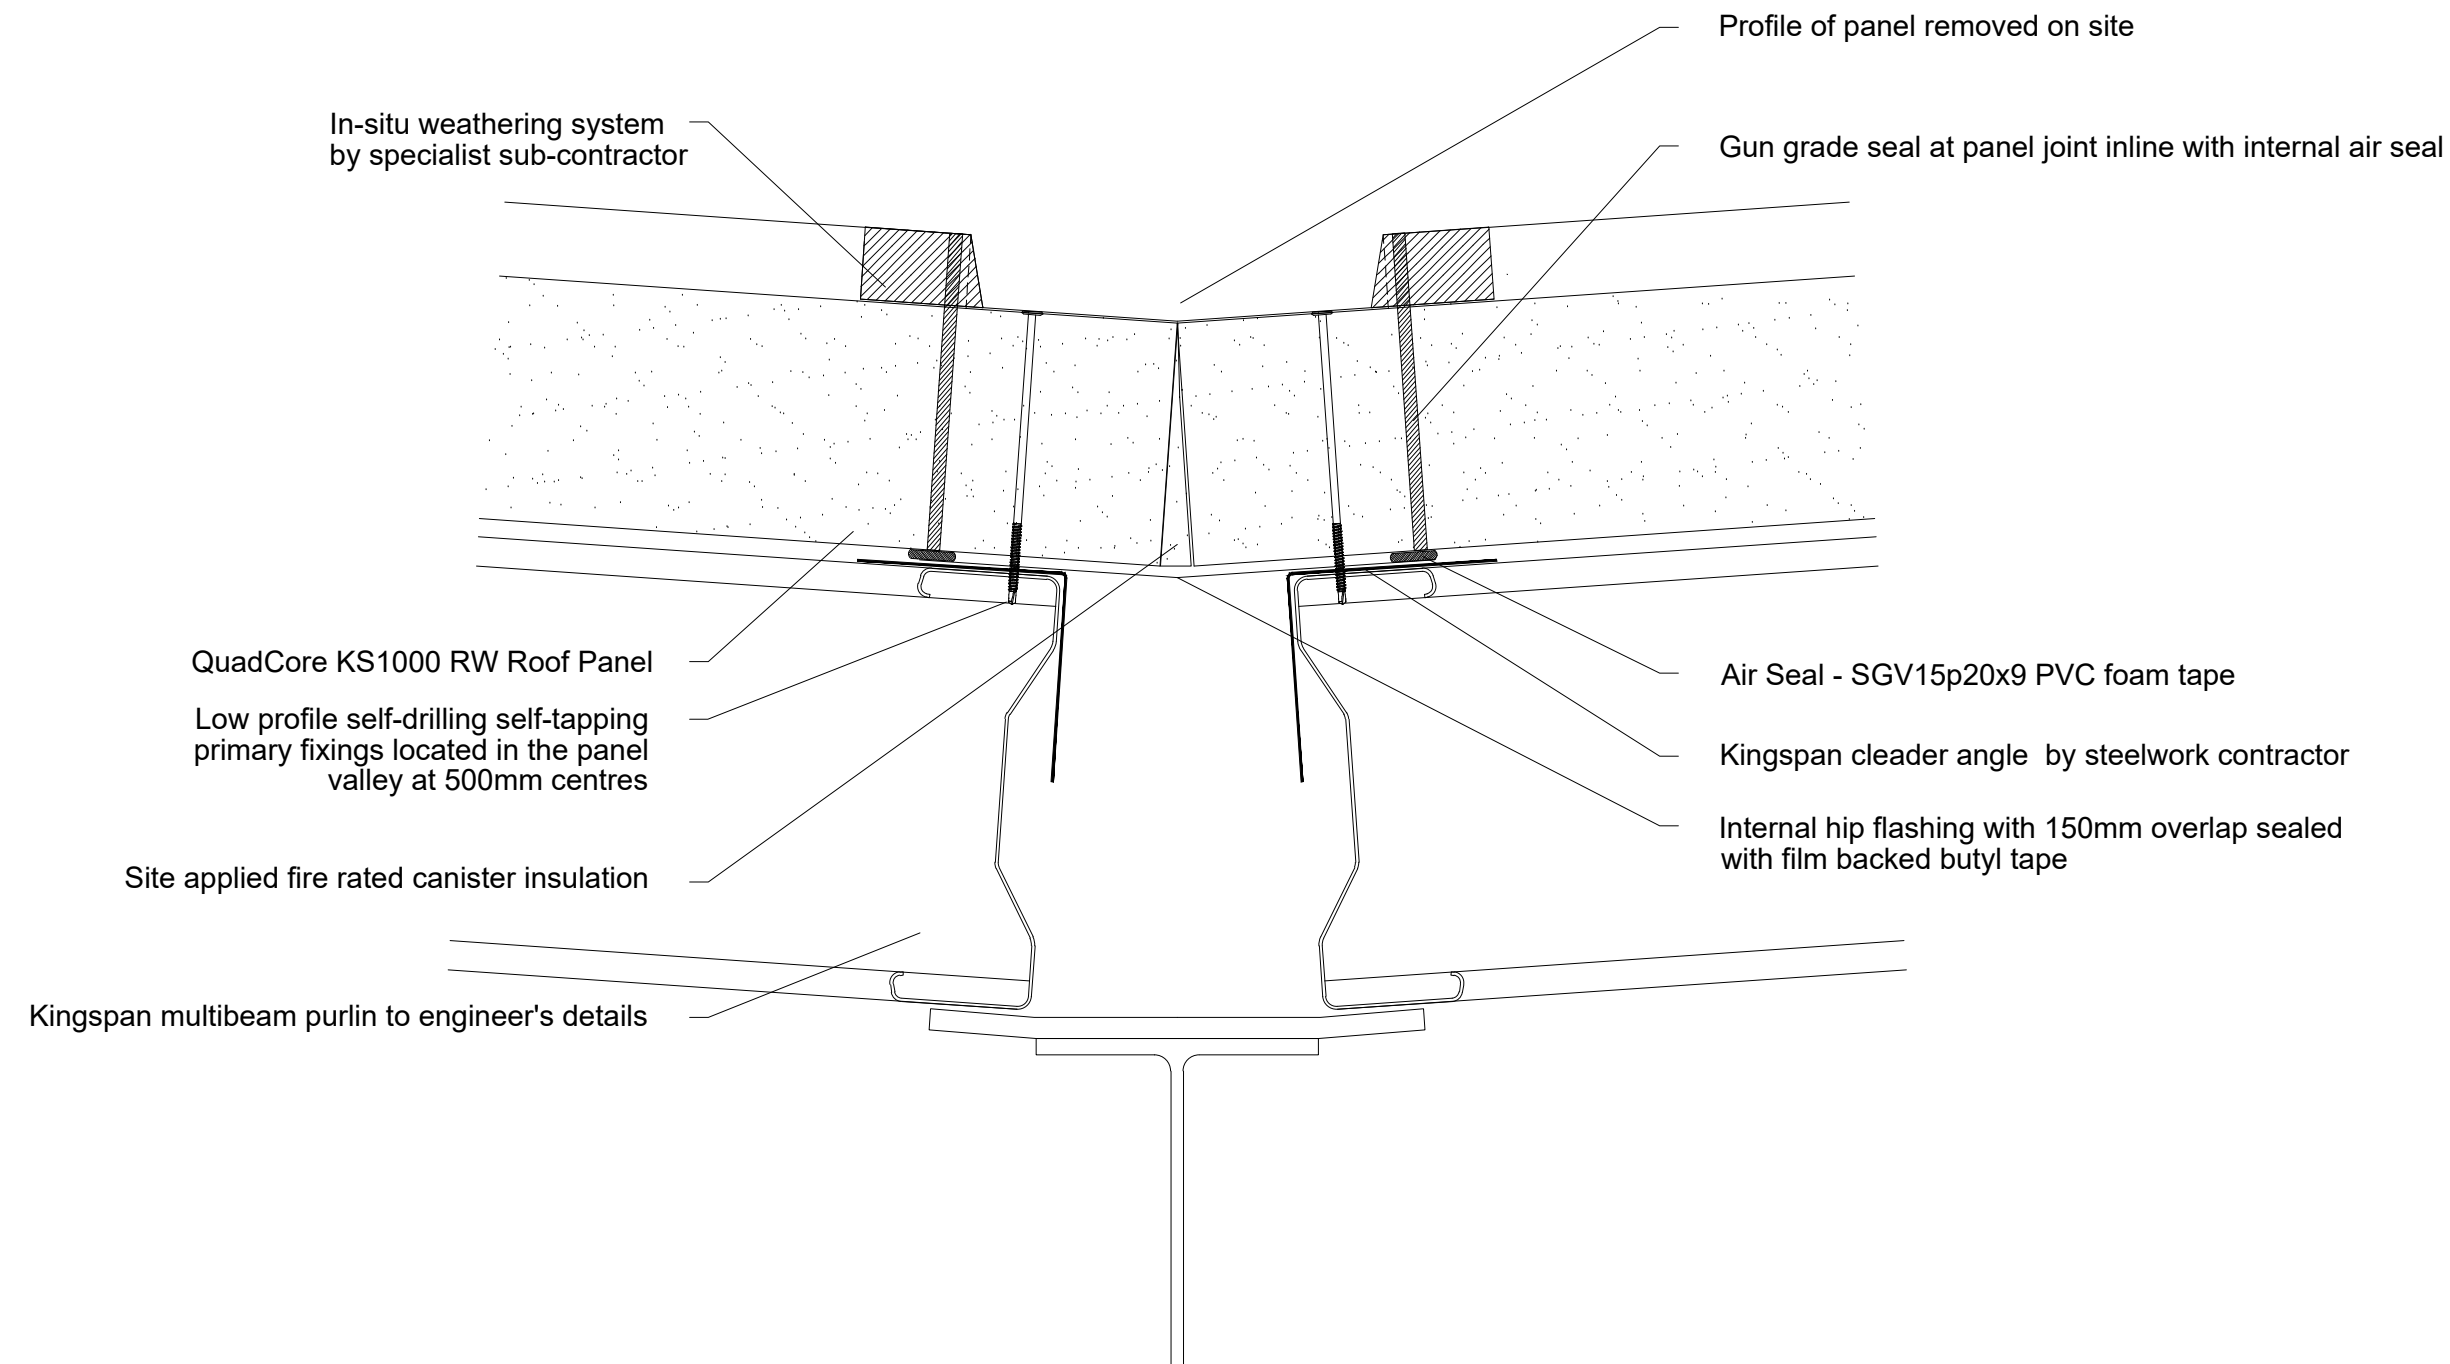

Notes:

Rev	Description	Dwn	Chk	Date
-----	-------------	-----	-----	------



**Insulated Roof
& Wall Panels**



Kingspan Limited
Greenfield Business Park No. 2, Greenfield,
Holywell, Flintshire, CH8 7GJ, UK
www.kingspanpanels.co.uk
t: 0800 587 0090

Carrickmacross Road,
Kingscourt, Co.Cavan, Ireland
www.kingspanpanels.ie
t: 00353 42 96 98529

Client

Project

Drawing


**Quadcore KS1000 RW
Roof valley hip**

Status

Drawn by JP	Checked by AV	Date 09/06/22
----------------	------------------	------------------

Drawing Number RWQC25	Revision 0
--------------------------	---------------

This drawing is the property of Kingspan and
may not be reproduced in any way without
written consent from Kingspan.

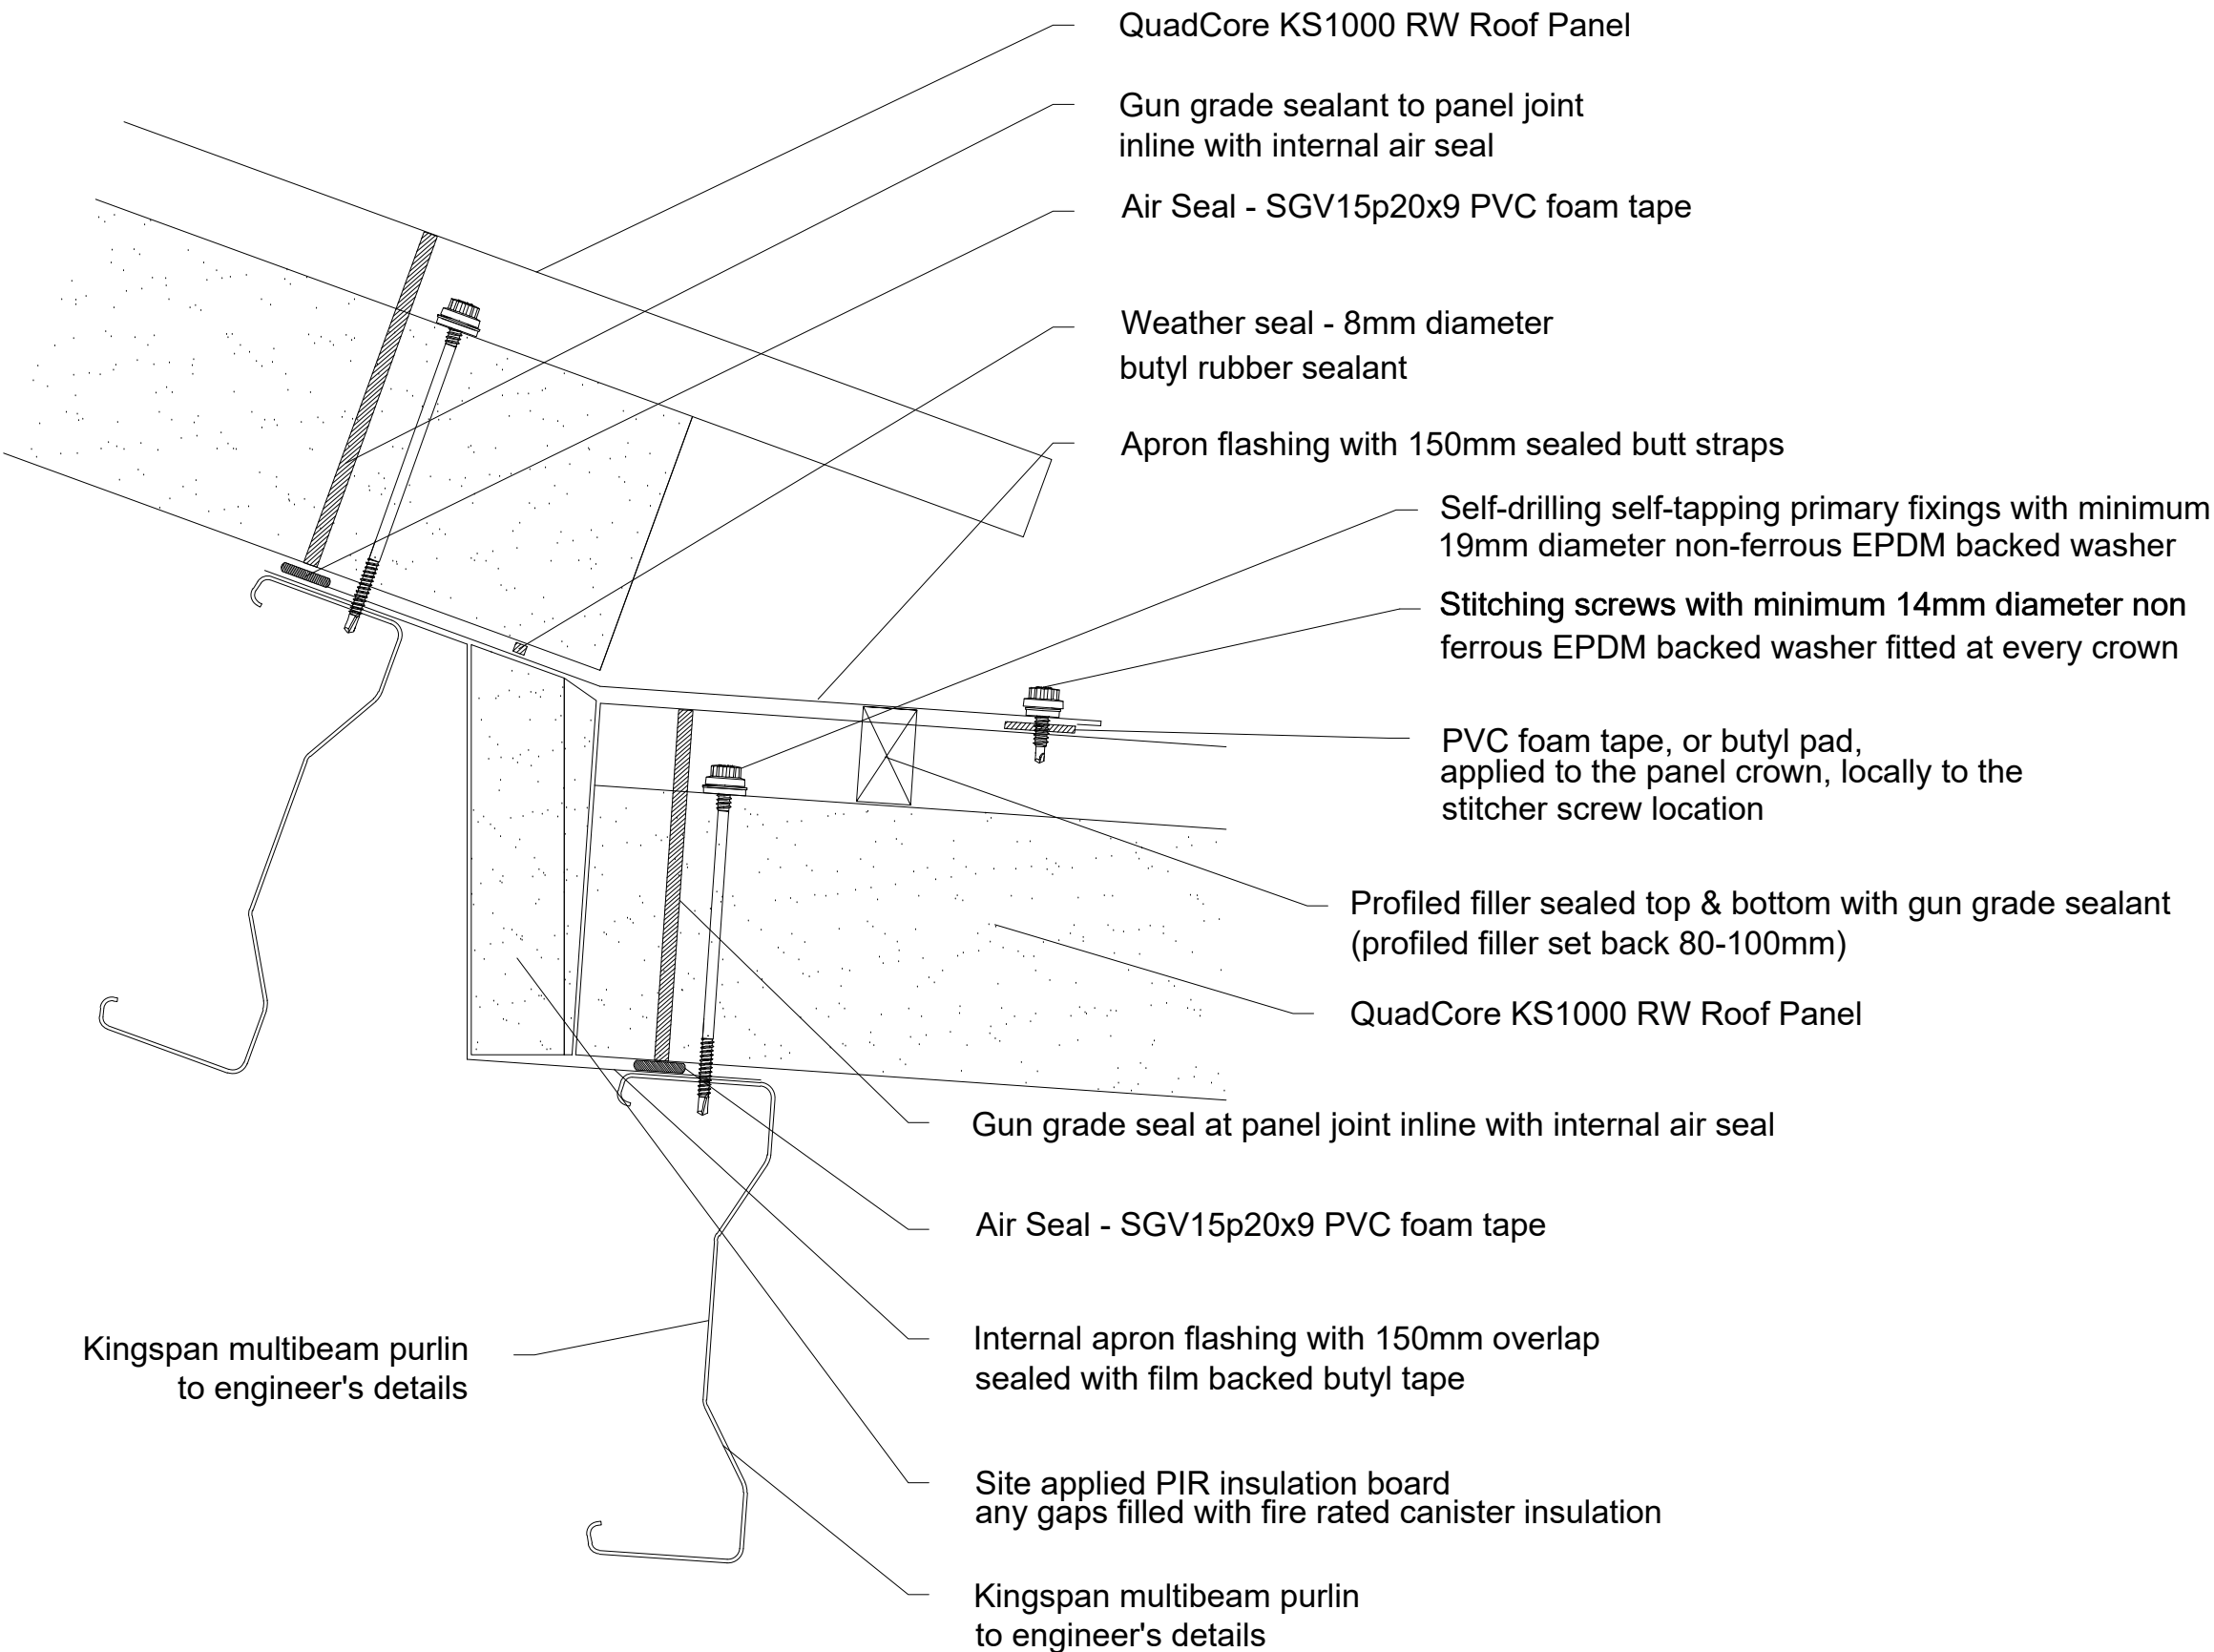

Notes:

A	Removal of LPCB / FM references	JP	07/07/23	
Rev	Description	Dwn	Chk	Date



Insulated Roof & Wall Panels

Tech-exchange

Kingspan Limited
Greenfield Business Park No. 2, Greenfield,
Holywell, Flintshire, CH8 7GJ, UK
www.kingspanpanels.co.uk
t: 0800 587 0090

Carrickmacross Road,
Kingscourt, Co.Cavan, Ireland
www.kingspanpanels.ie
t: 00353 42 96 98529

Client

Project

Drawing


Quadcore KS1000 RW Roof, change in pitch

Status

Drawn by	Checked by	Date
JP	AV	09/06/22

Drawing Number	Revision
RWQC26	A

This drawing is the property of Kingspan and may not be reproduced in any way without written consent from Kingspan.

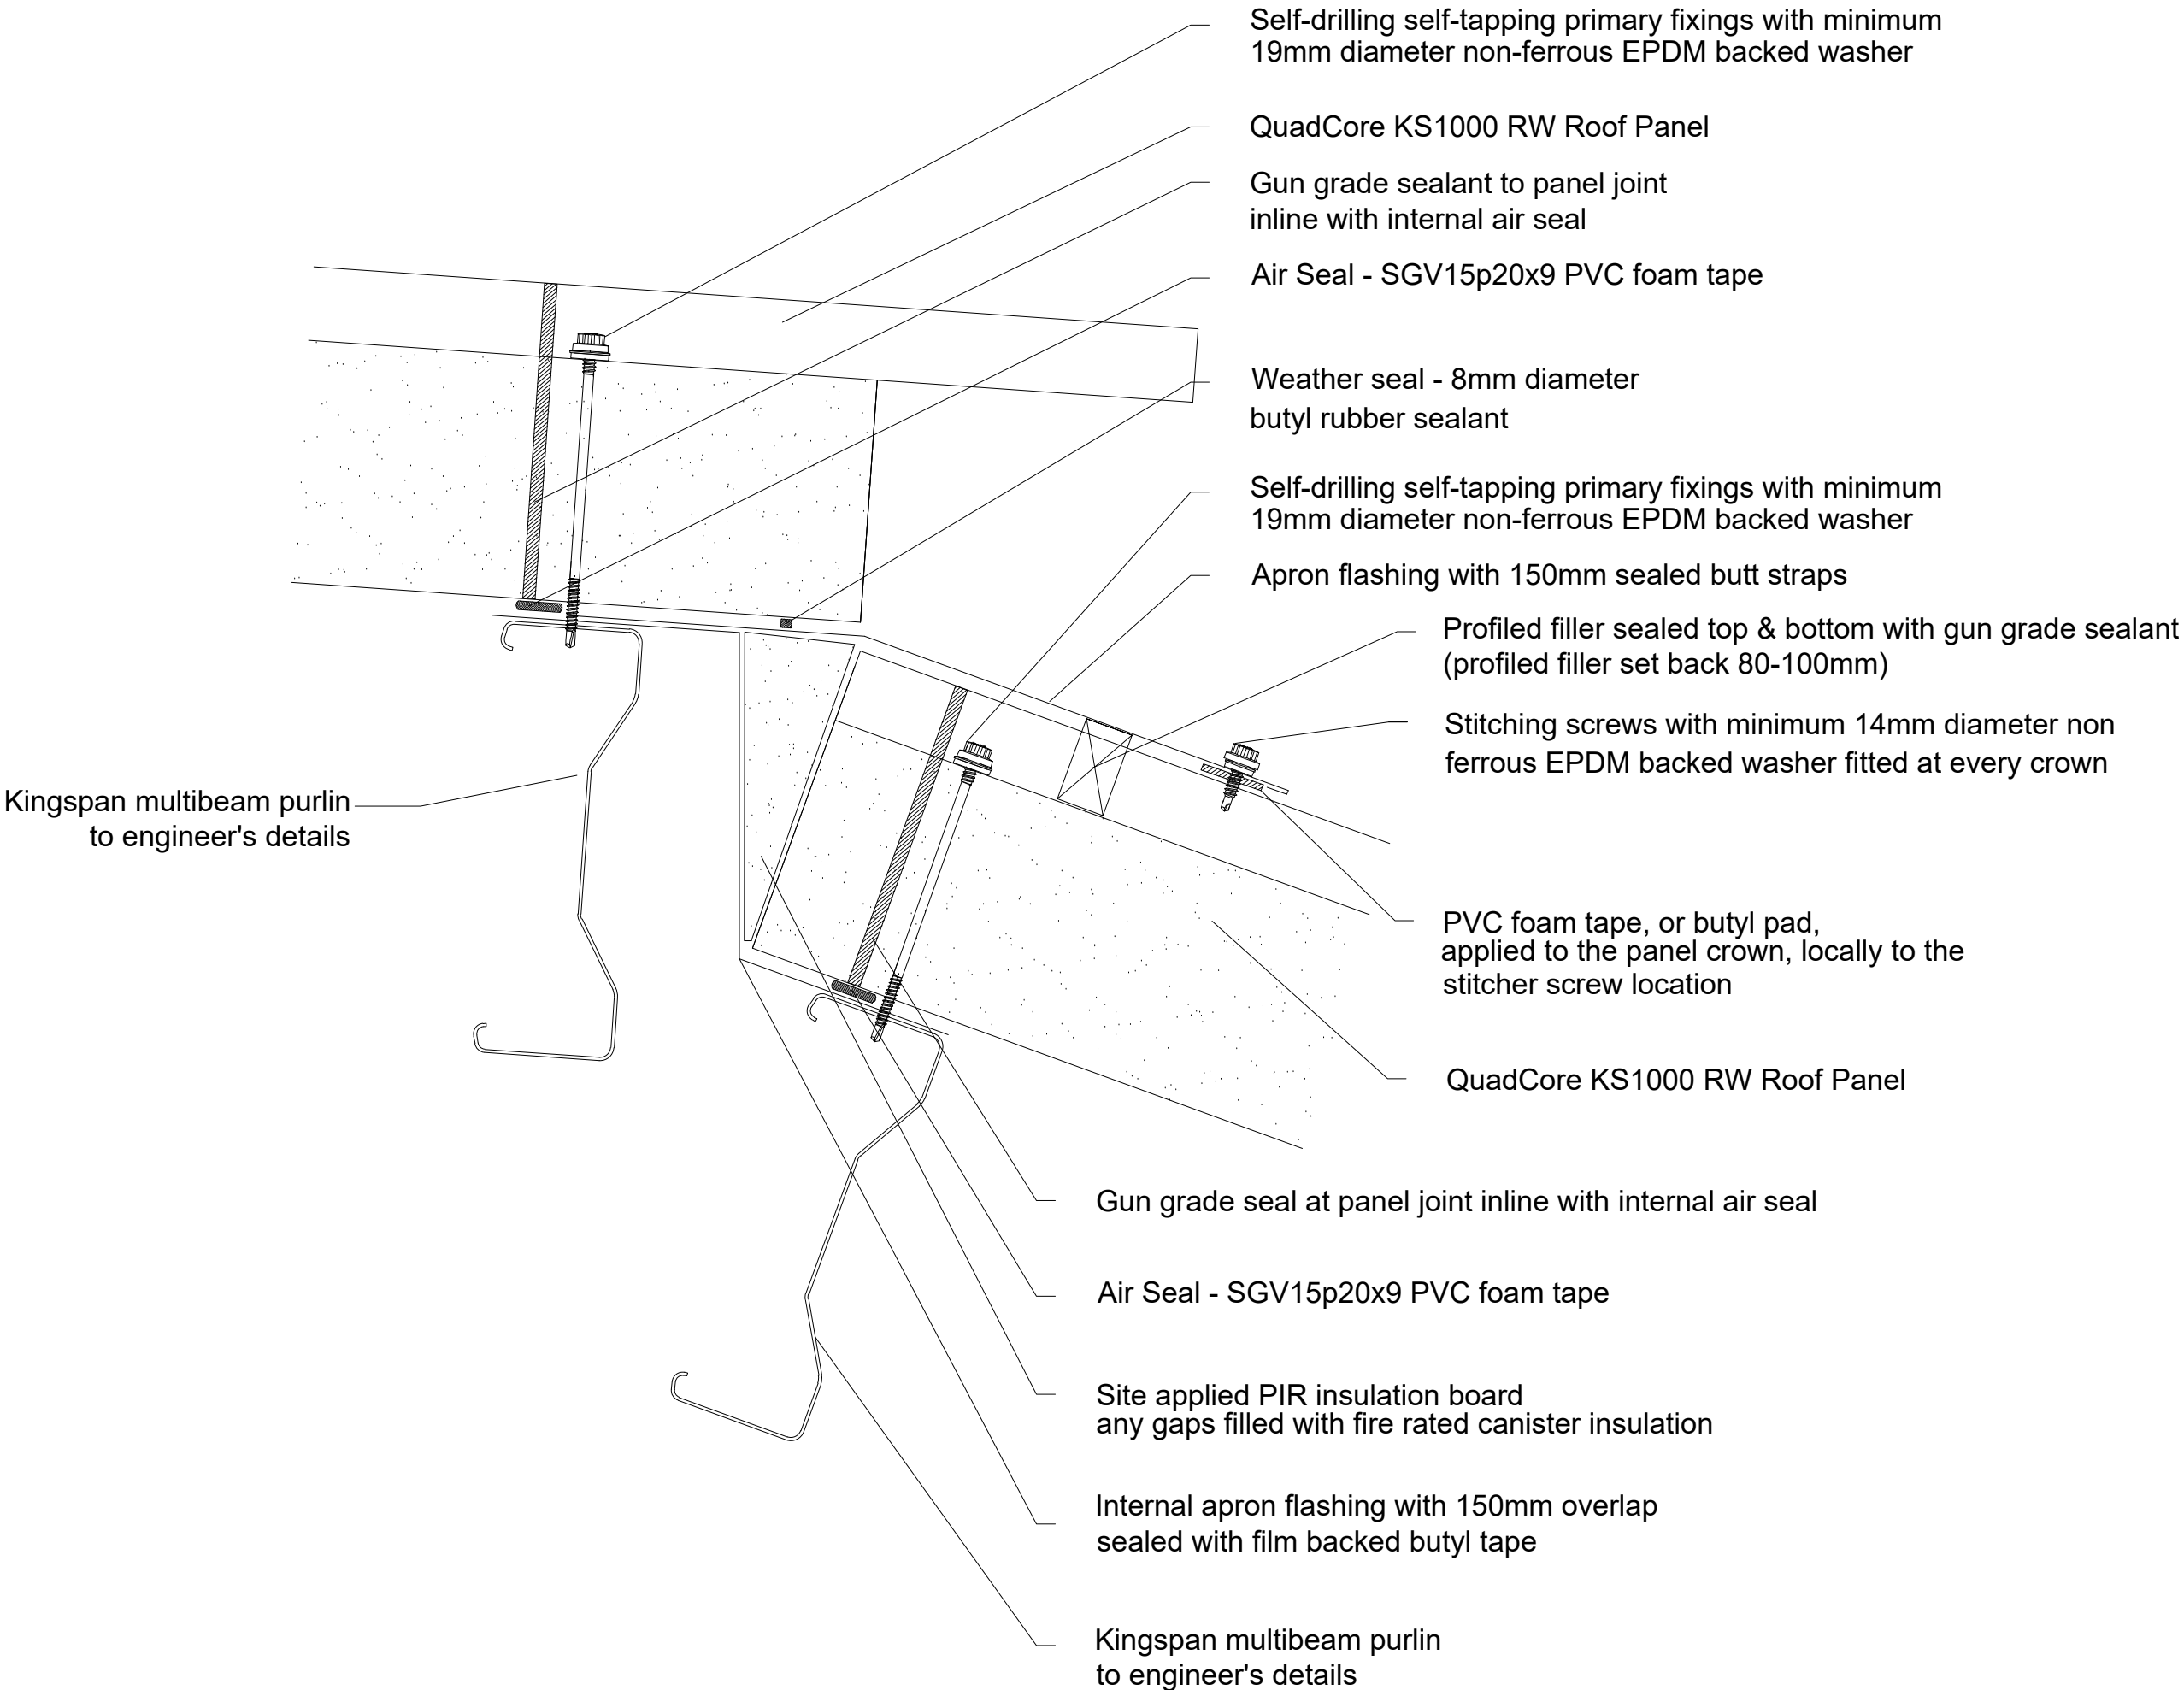

Notes:

A	Removal of LPCB / FM references	JP	07/07/23	
Rev	Description	Dwn	Chk	Date



Insulated Roof & Wall Panels

Tech-exchange

Kingspan Limited
Greenfield Business Park No. 2, Greenfield,
Holywell, Flintshire, CH8 7GJ, UK
www.kingspanpanels.co.uk
t: 0800 587 0090

Carrickmacross Road,
Kingscourt, Co.Cavan, Ireland
www.kingspanpanels.ie
t: 00353 42 96 98529

Client

Project


Drawing

**Quadcore KS1000 RW
RW Roof change in pitch**

Status

Drawn by	Checked by	Date
JP	AV	09/06/22
Drawing Number	Revision	
RWQC27	A	

This drawing is the property of Kingspan and may not be reproduced in any way without written consent from Kingspan.

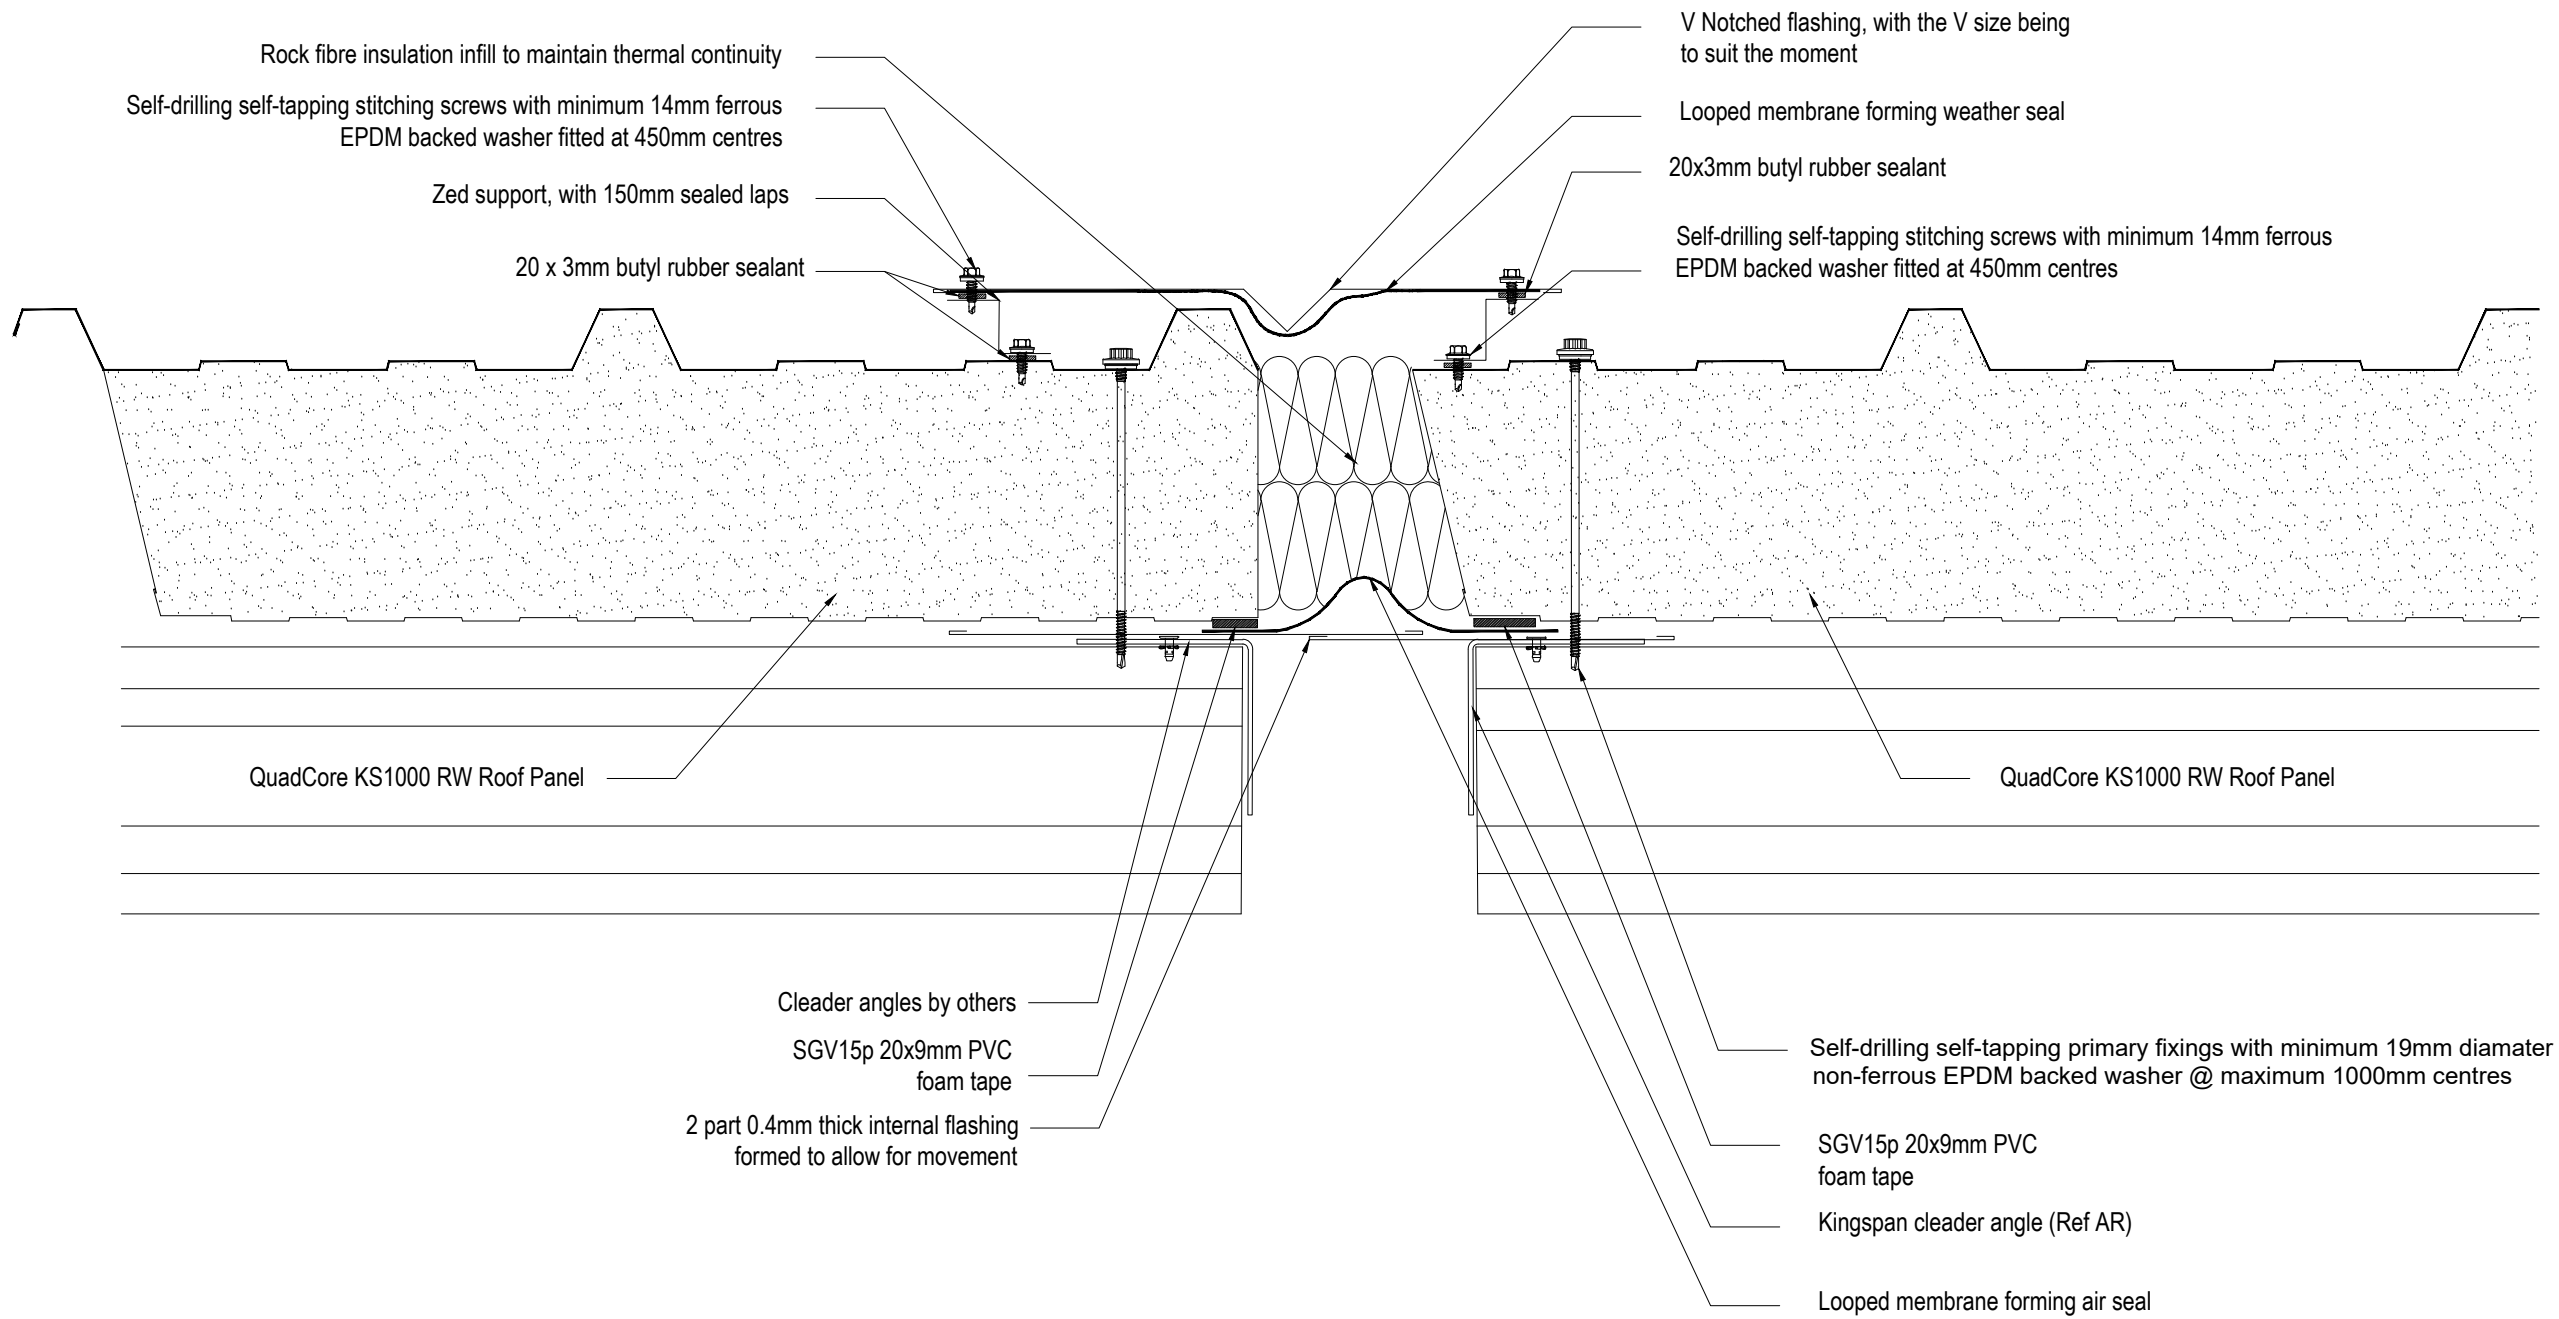

Notes:

A	Revision to movmenet joint, V notch flashing added	JP	30/11/20	
Rev	Description	Dwn	Chk	Date



Insulated Roof & Wall Panels

Tech-exchange

Kingspan Limited
Greenfield Business Park No. 2, Greenfield,
Holywell, Flintshire, CH8 7GJ, UK
www.kingspanpanels.co.uk
t: 0800 587 0090

Carrickmacross Road,
Kingscourt, Co.Cavan, Ireland
www.kingspanpanels.ie
t: 00353 42 96 98529

Client

Project


Drawing

**Quadcore KS1000 RW
Roof movement joint**

Status

Drawn by JP	Checked by AV	Date 09/06/22
Drawing Number RWQC28		Revision

This drawing is the property of Kingspan and may not be reproduced in any way without written consent from Kingspan.

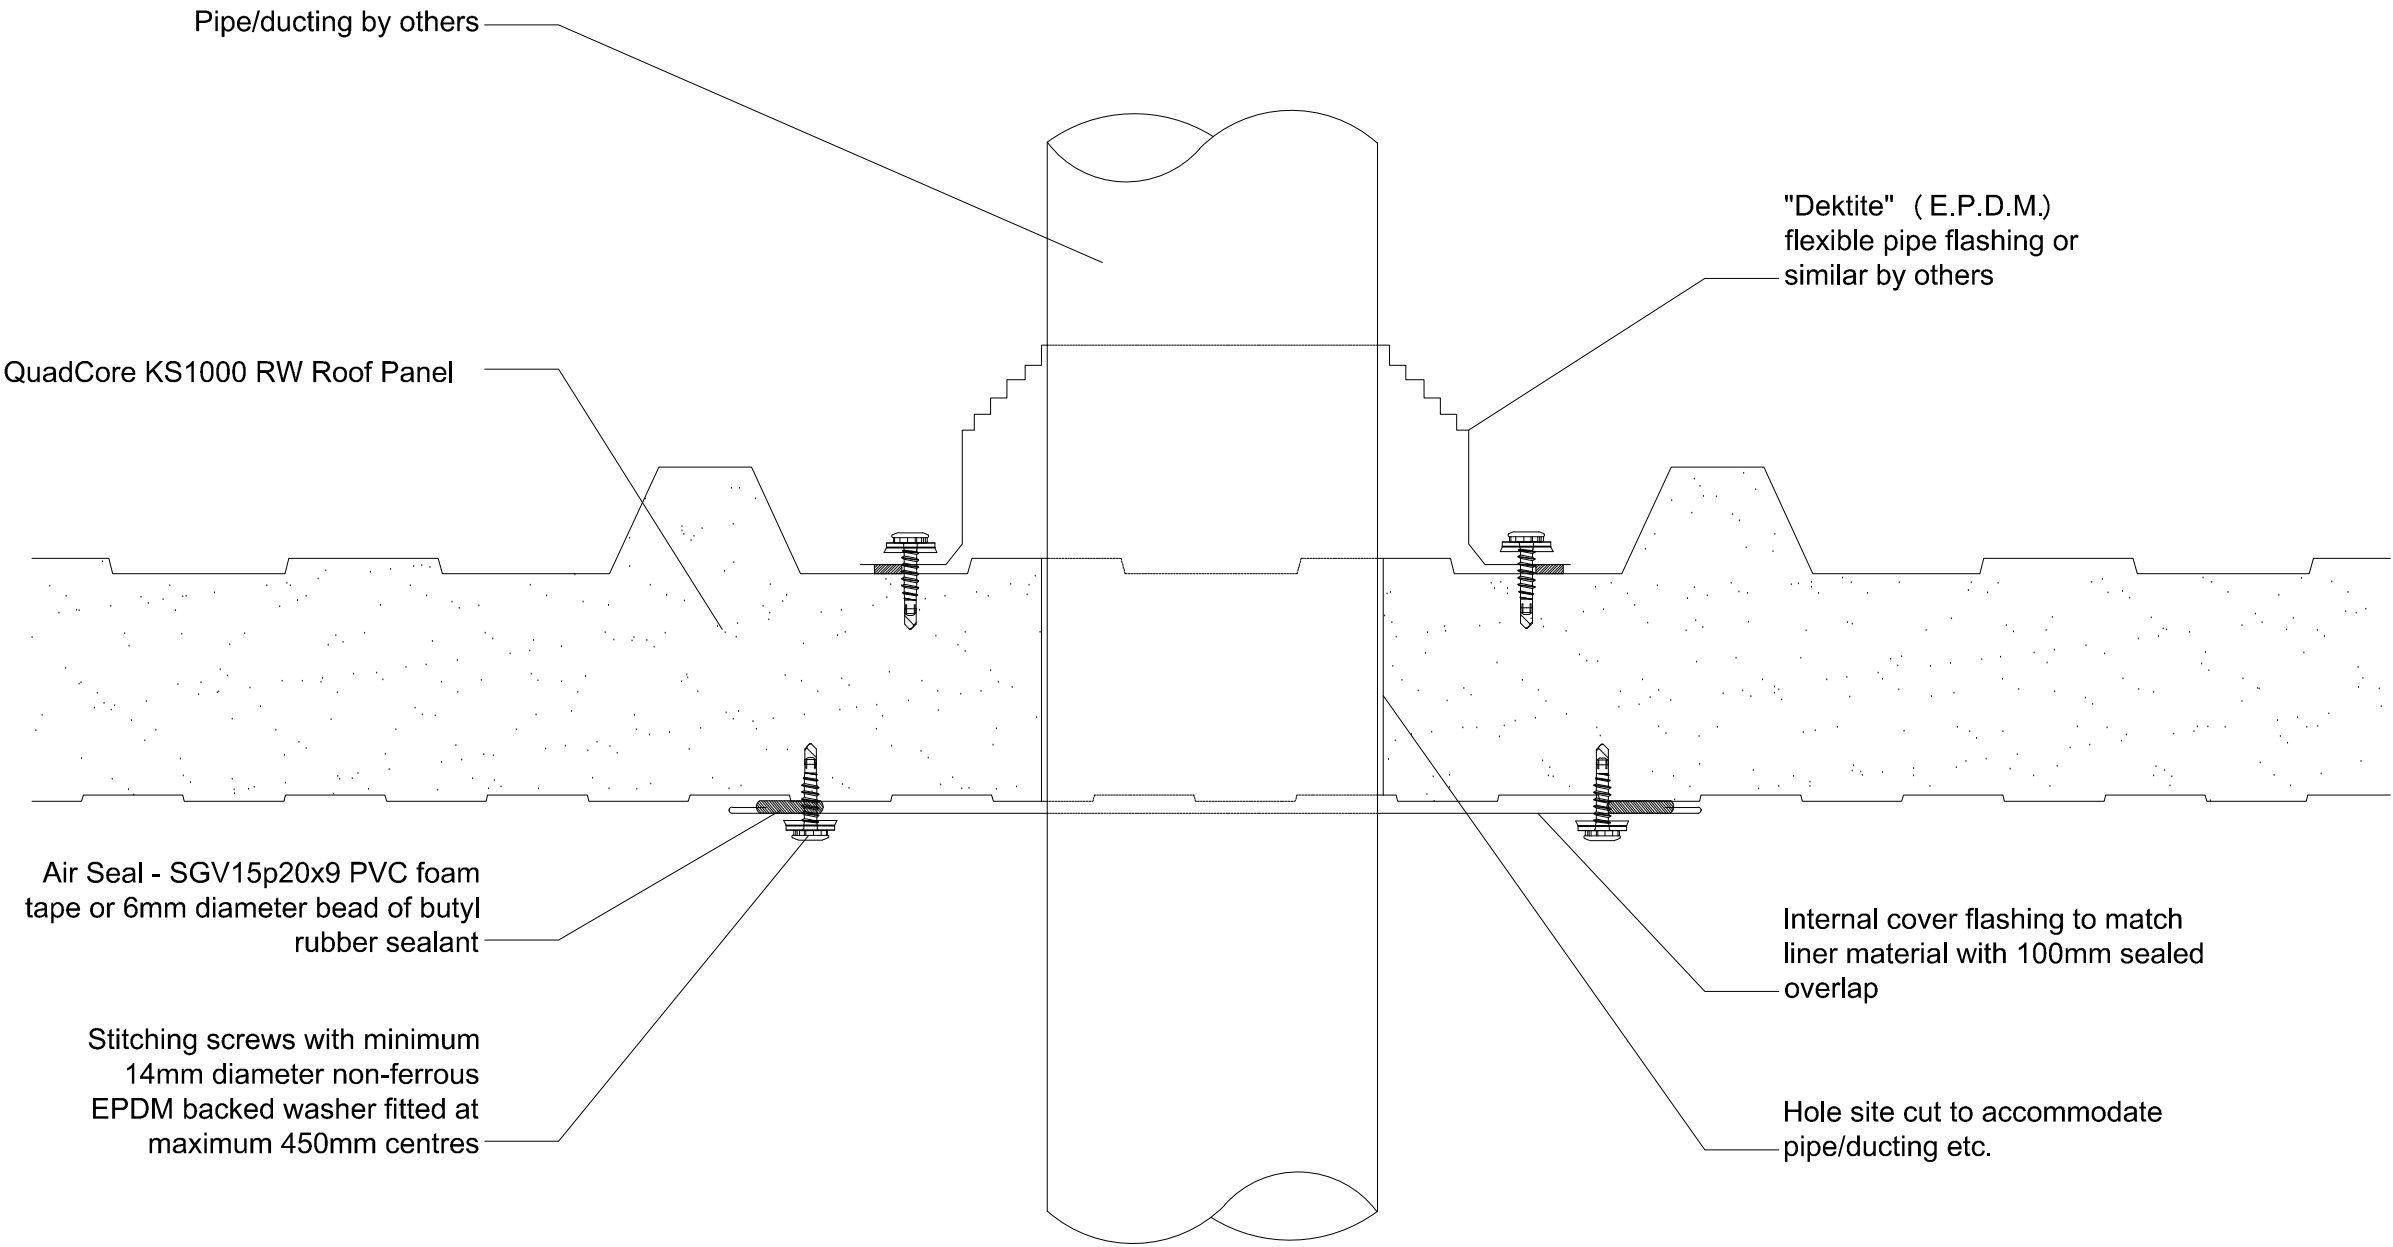

Notes:

Maximum hole size to be 300mm square or diameter, penetrations greater will require additional supporting steel.

It is advisable to locate pipe/ducting between crowns of outer sheet profile

A	Air seal updated to foam tape	BM	JP	26/09/18
Rev	Description	Dwn	Chk	Date



Insulated Roof & Wall Panels

Tech-exchange

Kingspan Limited
Greenfield Business Park No. 2, Greenfield,
Holywell, Flintshire, CH8 7GJ, UK
www.kingspanpanels.co.uk
t: 0800 587 0090

Carrickmacross Road,
Kingscourt, Co.Cavan, Ireland
www.kingspanpanels.ie
t: 00353 42 96 98529

Client

Project


Drawing

Quadcore KS1000 RW
Roof pipe penetration

Status

Drawn by JP	Checked by AV	Date 09/06/22
Drawing Number RWQC29		Revision 0

This drawing is the property of Kingspan and may not be reproduced in any way without written consent from Kingspan.

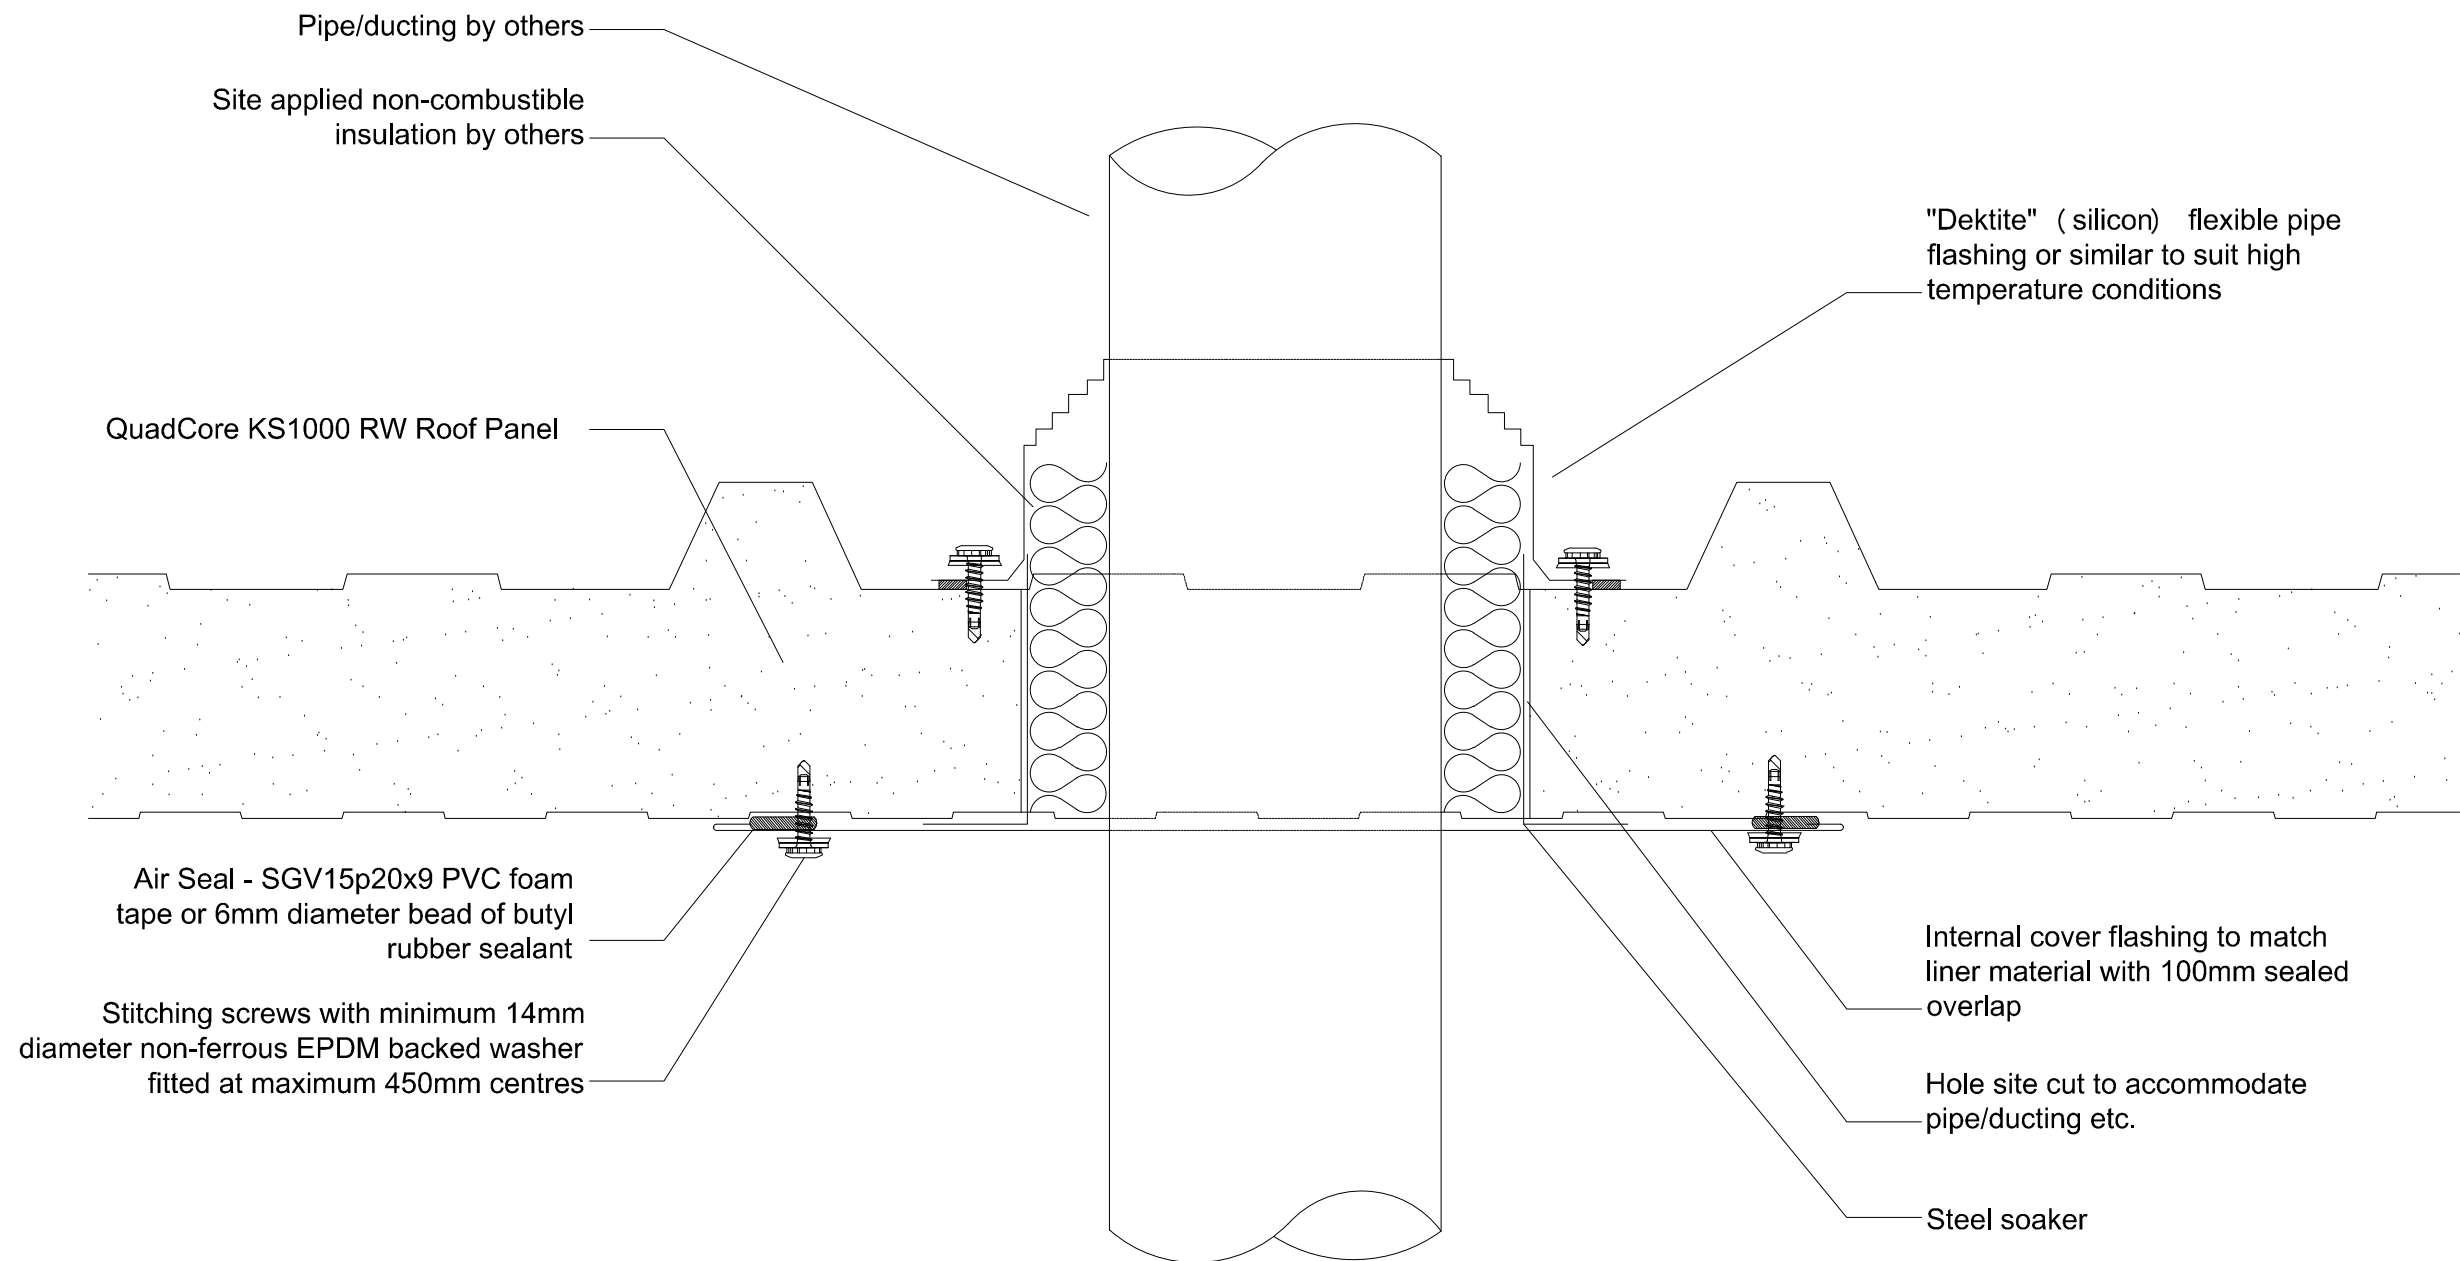

Notes:

Maximum hole size to be 300mm square or diameter, penetrations greater will require additional supporting steel.

It is advisable to locate pipe/ducting between crowns of outer sheet profile

A	Air seal updated to foam tape	BM	JP	26/09/18
Rev	Description	Dwn	Chk	Date



Insulated Roof & Wall Panels



Kingspan Limited
Greenfield Business Park No. 2, Greenfield,
Holywell, Flintshire, CH8 7GJ, UK
www.kingspanpanels.co.uk
t: 0800 587 0090

Carrickmacross Road,
Kingscourt, Co.Cavan, Ireland
www.kingspanpanels.ie
t: 00353 42 96 98529

Client

Project


Drawing

**Quadcore KS1000 RW
Roof pipe penetration**

Status

Drawn by JP	Checked by AV	Date 09/06/22
Drawing Number RWQC30		Revision 0

This drawing is the property of Kingspan and may not be reproduced in any way without written consent from Kingspan.

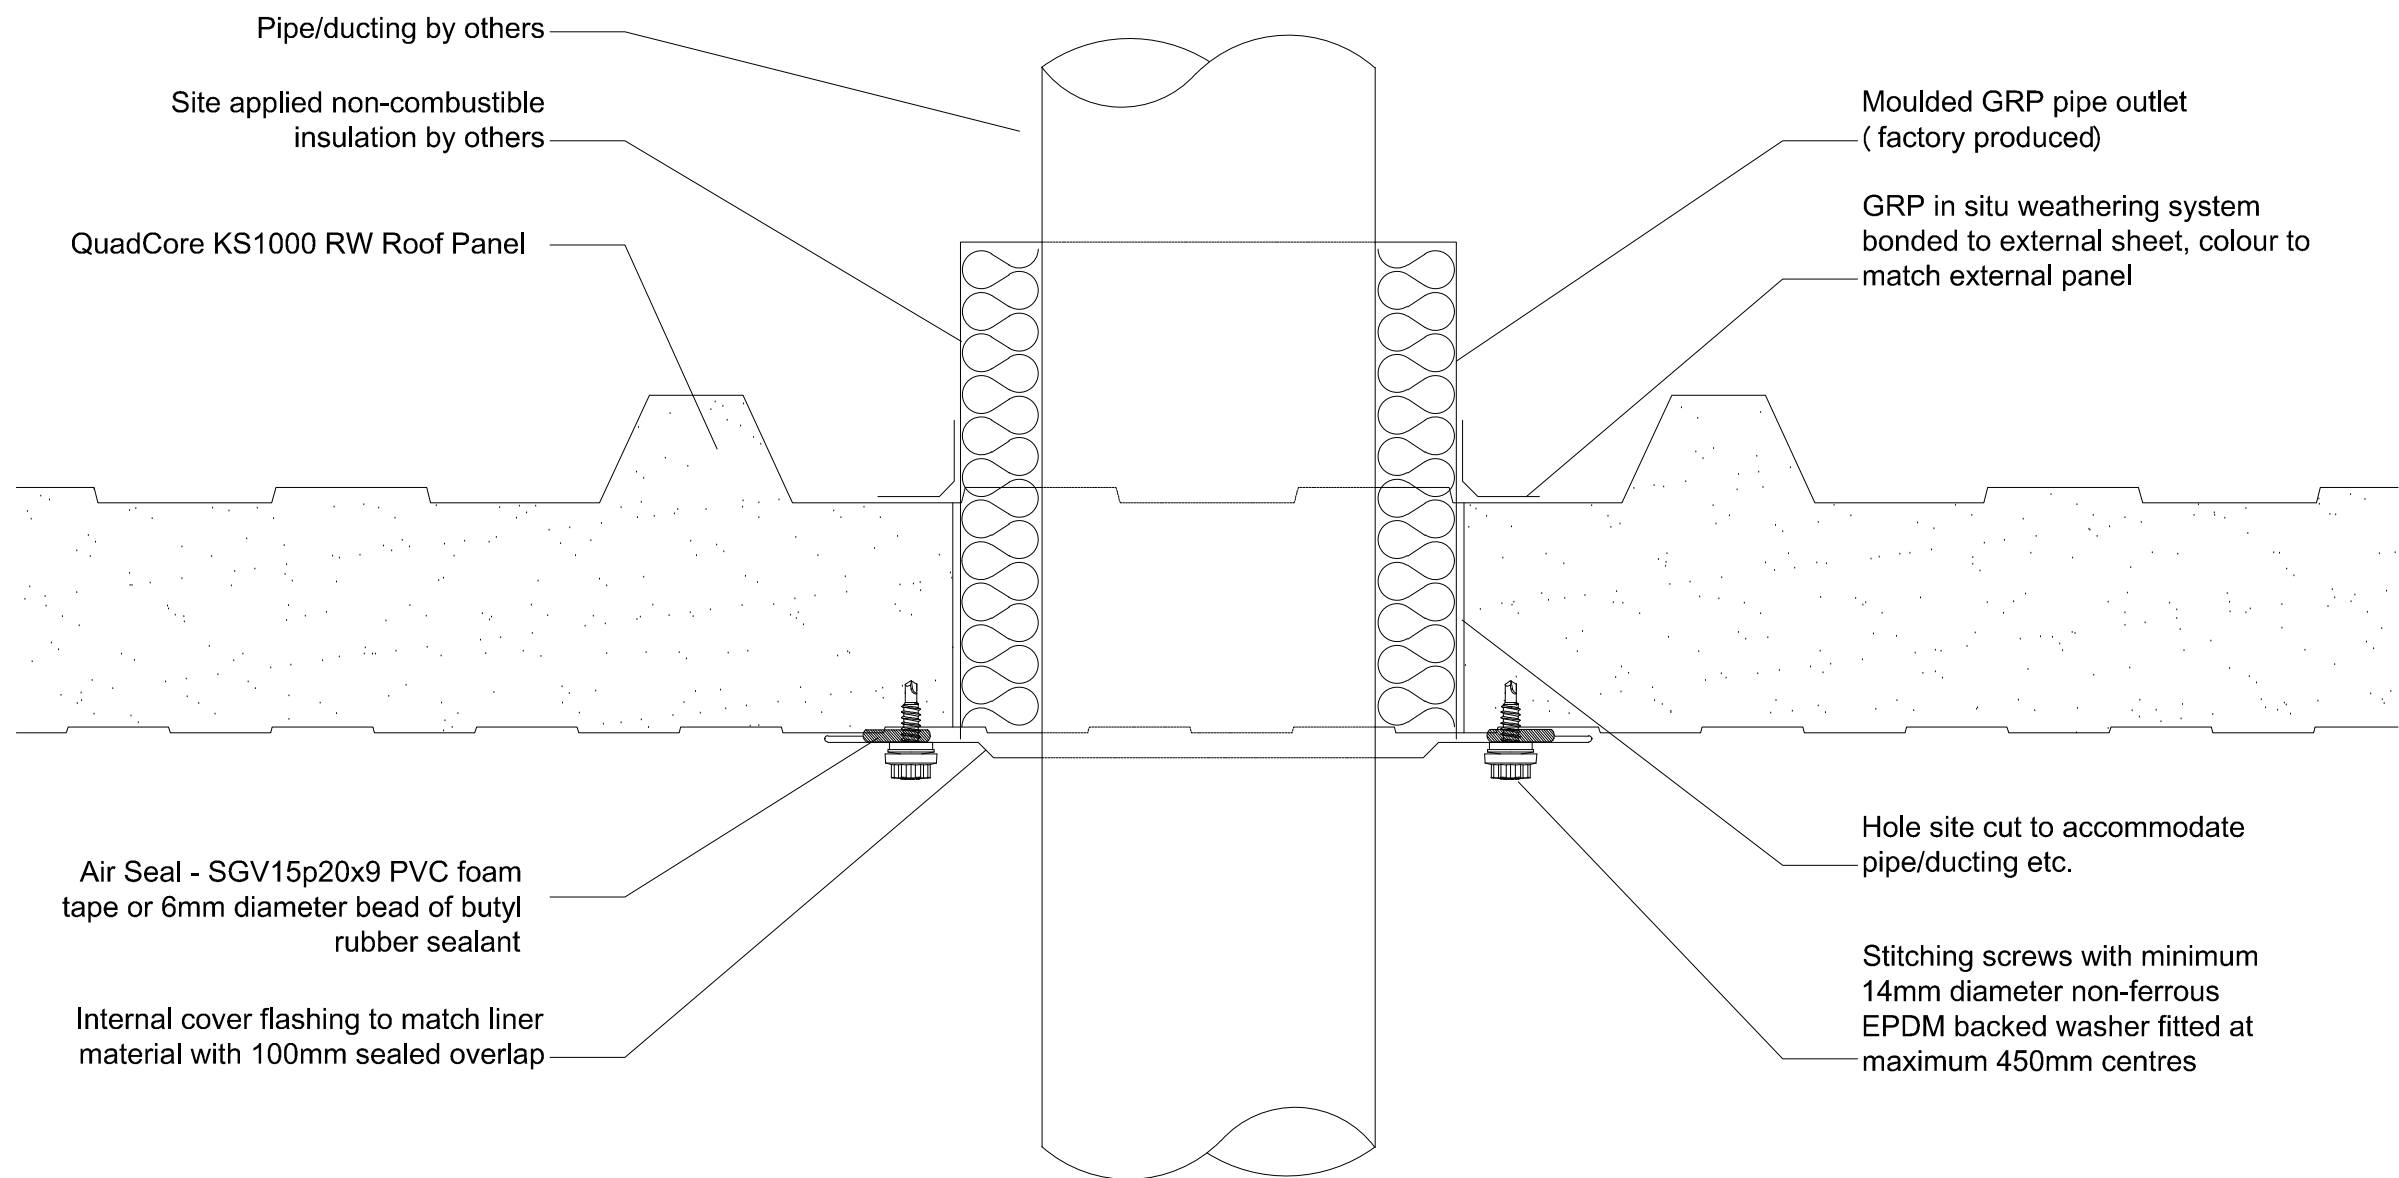

Notes:
Maximum hole size to be 300mm square or diameter, penetrations greater will require additional supporting steel.

A	Air seal updated to foam tape	BM	JP	26/09/18
Rev	Description	Dwn	Chk	Date



Insulated Roof
& Wall Panels



Kingspan Limited
Greenfield Business Park No. 2, Greenfield,
Holywell, Flintshire, CH8 7GJ, UK
www.kingspanpanels.co.uk
t: 0800 587 0090

Carrickmacross Road,
Kingscourt, Co.Cavan, Ireland
www.kingspanpanels.ie
t: 00353 42 96 98529

Client

Project

Drawing
Quadcore KS1000 RW
Roof hot pipe penetration

Status

Drawn by JP	Checked by AV	Date 09/06/22
Drawing Number RWQC31	Revision 0	

This drawing is the property of Kingspan and may not be reproduced in any way without written consent from Kingspan.