


X = 75 degrees for panel thickness 34mm core - 80mm core
 X = 80 degrees for panel thickness 91mm core - 140mm core

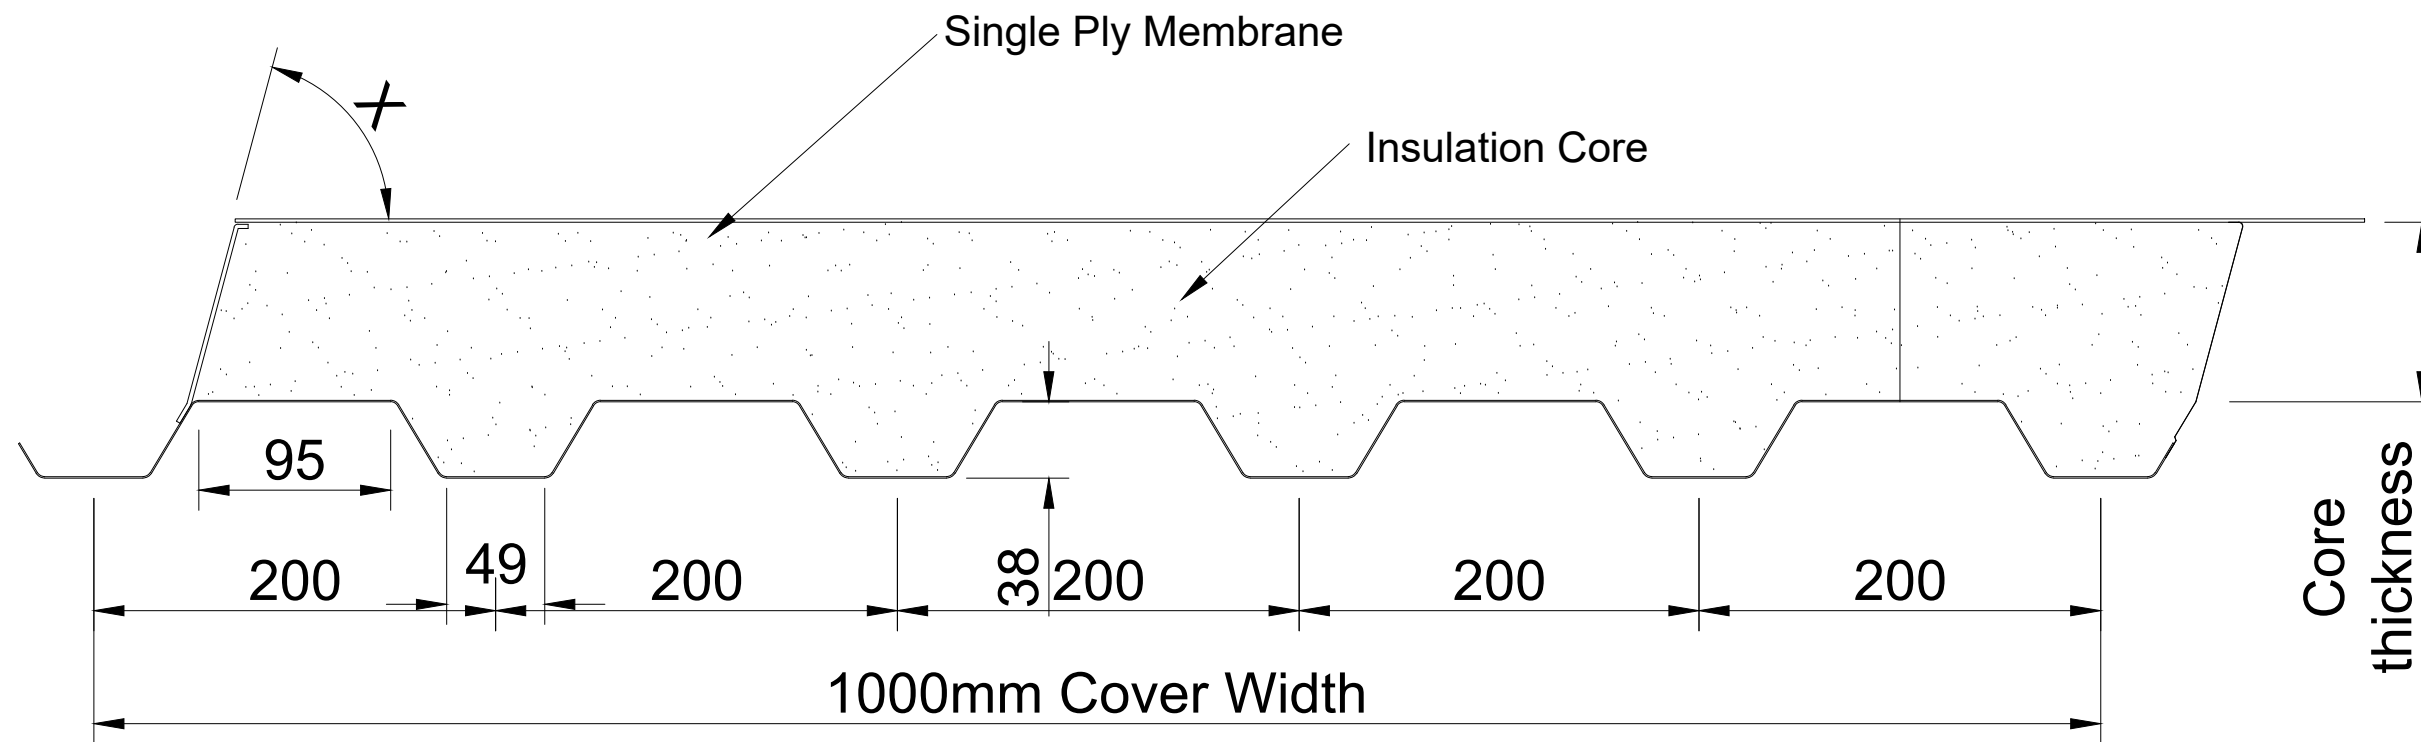

Notes:

Rev	Description	Dwn	Chk	Date
A	Revision to angle X from 75 to 80 degrees for panel thickness of 91mm to 134mm	JP	DR	28/04/23



Insulated Roof & Wall Panels



Kingspan Limited
 Greenfield Business Park No. 2, Greenfield,
 Holywell, Flintshire, CH8 7GJ, UK
 www.kingspanpanels.co.uk
 t: 0800 587 0090

Carrickmacross Road,
 Kingscourt, Co.Cavan, Ireland
 www.kingspanpanels.ie
 t: 00353 42 96 98529

Client

Project

Drawing

QuadCore KS1000TD
 Roof

Status

Drawn by	Checked by	Date
JP	AV	29/06/22

Drawing Number	Revision
TDQC 01	A

This drawing is the property of Kingspan and may not be reproduced in any way without written consent from Kingspan.